




- MA Places
 - Fire Station
 - Police Station
 - Town Hall
 - Public Library
 - School
 - MBTA Commuter Rail Station
 - MBTA Commuter Rail
- Parcels
- Buildings
- MA Highways
 - Interstate
 - US Highway
 - Numbered Routes
- Town Boundary
- Abutting Towns
- Streets
- Streams

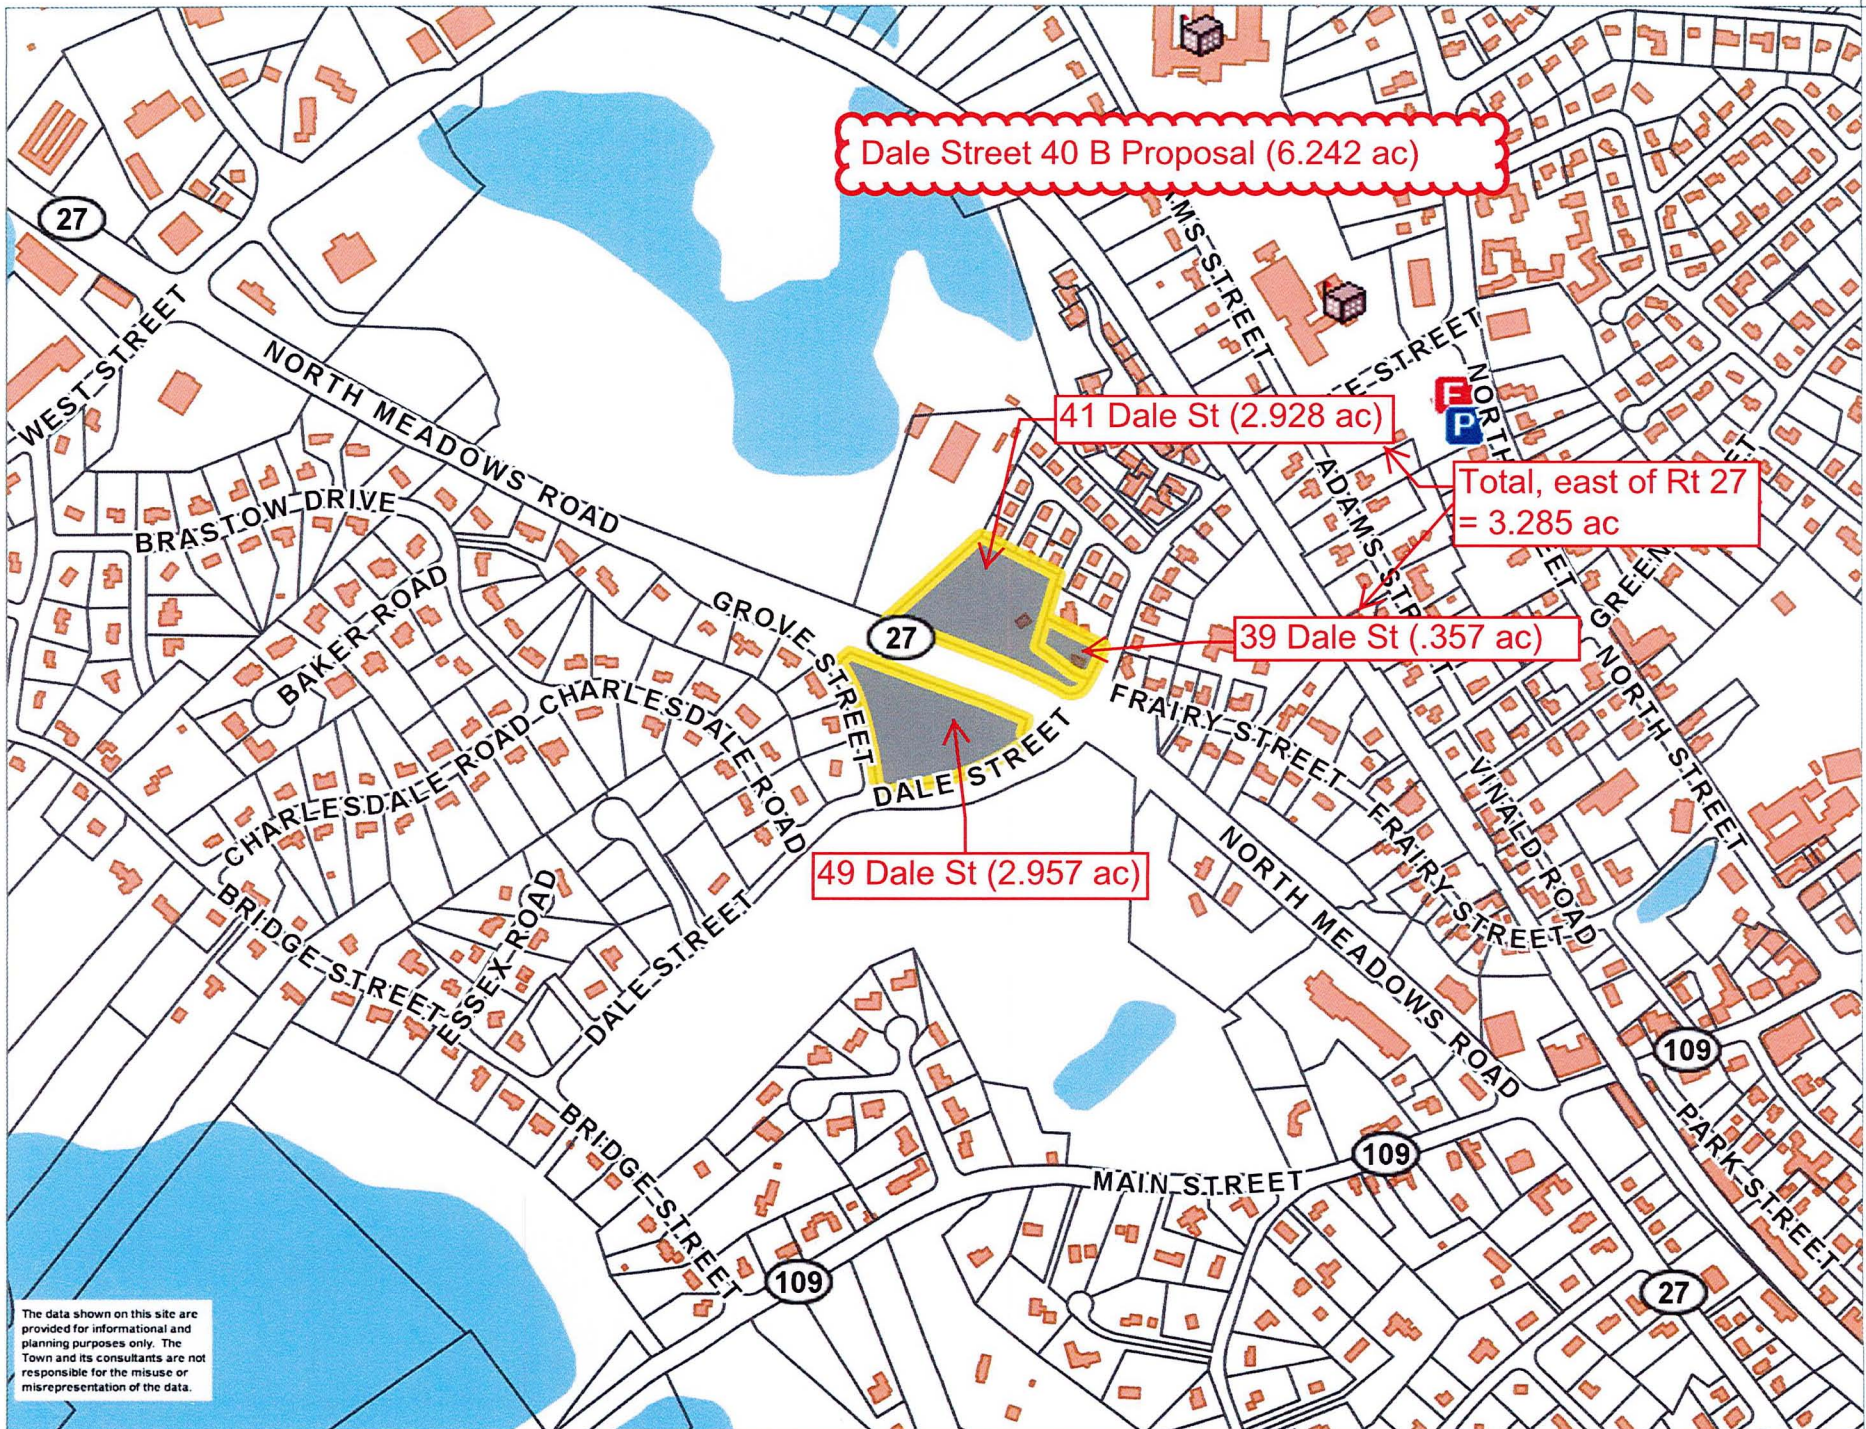

Dale Street 40 B Proposal (6.242 ac)

41 Dale St (2.928 ac)

Total, east of Rt 27
= 3.285 ac

39 Dale St (.357 ac)

49 Dale St (2.957 ac)

The data shown on this site are provided for informational and planning purposes only. The Town and its consultants are not responsible for the misuse or misrepresentation of the data.

0 800 1600 ft

Printed on 08/15/2016 at 12:56 PM

MapsOnline

DEPARTMENT OF HOUSING AND COMMUNITY DEVELOPMENT CH40B SUBSIDIZED HOUSING INVENTORY

Medfield

DHCD ID #	Project Name	Address	Type	Total SHI Units	Affordability Expires	Built w/ Comp. Permit?	Subsidizing Agency
1890	Tilden Village	30 Pound Street	Rental	60	Perp	Yes	DHCD
1891	Allendale	Dale Street	Ownership	17	Perp	YES	DHCD
							DHCD
1892	The Village at Medfield	Turtle Brook Way	Ownership	6	Perp	YES	DHCD
							DHCD
1893	Wilkins Glen	Wilkins Glen Road	Rental	103	2017	YES	MassHousing
							DHCD
4360	DDS Group Homes	Confidential	Rental	5	N/A	No	DDS
Medfield Totals				191	Census 2010 Year Round Housing Units		4,220
					Percent Subsidized		4.53%

Parc 92 unit
West

seb



geoff engler
vice president

165 chestnut hill avenue #2
boston, massachusetts 02135
tel: (617) 782-2300 x202
fax: (617) 782-4500
e-mail: gengler@s-e-b.com
web: s-e-b.com

John A. Winslow, AIA
principal

WINSLOW ARCHITECTS INC
architecture | planning



89 Massachusetts Avenue
Arlington, MA 02474
t: 781 648.6600
f: 781 648.6601
e: john@winslowarchitects.com
www.winslowarchitects.com

8/17/16

8/15/2016

Medfield
Page 1 of 1

This data is derived from information provided to the Department of Housing and Community Development (DHCD) by individual communities and is subject to change as new information is obtained and use restrictions expire.



EXISTING ACCESS POINTS

8/17/16

MEDFIELD MEADOWS

MEDFIELD, MA


OWNER / DEVELOPER
MEDFIELD MEADOWS LLC.
12 Haven Street
Dover, MA 02030

ARCHITECT
WINSLOW ARCHITECTS, INC.
89 Massachusetts Avenue
Arlington, MA 02474

CIVIL ENGINEER
RONALD TIBERI, P.E.
9 Massachusetts Avenue
Natick, MA 01760

CHENEY ENGINEERING CO, INC.
53 Mellen Street
Needham, MA 02494

DEVELOPMENT CONSULTANT
SEB LLC
165 Chestnut Hill Avenue #2
Brighton, MA 02135

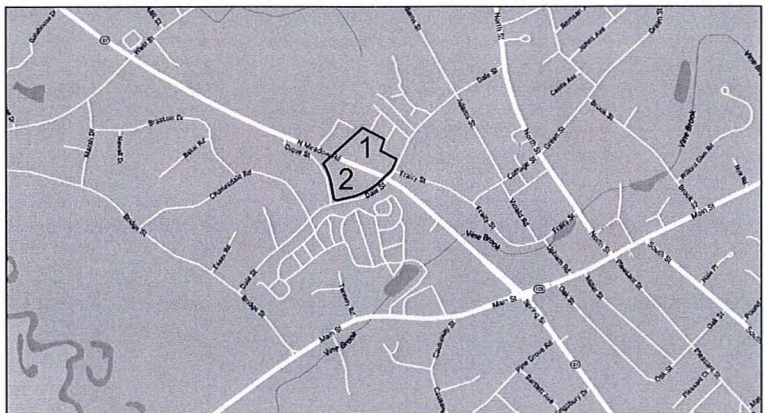

LOCUS MAP

DEVELOPMENT SUMMARY

LAND AREA: 5.88 ACRES
NO. OF BUILDINGS: 2 @ 3-5 STORIES
NO. OF UNITS: 200 UNITS
43 - 1 BR
126 - 2 BR
31 - 3 BR
NO. OF PARKING SPACES: 321 SPACES
52 Surface
269 Below Building



LIST OF DRAWINGS

T-1	TITLE SHEET	1 A 2-1	BUILDING 1 ELEVATIONS/ PERSPECTIVES
C-0.0	EXISTING CONDITIONS PLAN		
C-1.0	OVERALL SITE LAYOUT/GRADING PLAN	1 A 3-1	BUILDING 1 SECTIONS
C-2.1	BUILDING 1 - UTILITY & DRAINAGE	1 A 3-2	BUILDING 1 TYPICAL WALL SECTION
C-2.2	BUILDING 2 - UTILITY & DRAINAGE	2 A 0-1	ARCHITECTURAL SITE PLAN
1 A 0-1	ARCHITECTURAL SITE PLAN	2 A 1-1	PARKING LEVEL TWO PLAN
1 A 1-1	PARKING LEVEL TWO PLAN	2 A 1-2	PARKING LEVEL ONE PLAN
1 A 1-2	PARKING LEVEL ONE PLAN	2 A 1-3	FIRST FLOOR PLAN
1 A 1-3	FIRST FLOOR PLAN	2 A 1-4	UPPER FLOOR PLAS (2 - 4)
1 A 1-4	SECOND FLOOR PLAN	2 A 1-5	UNIT FLOOR PLANS @ 1/4"
1 A 1-5	THIRD FLOOR PLAN	2 A 2-1	BUILDING 2 ELEVATIONS/ PERSPECTIVES
1 A 1-6	FOURTH FLOOR PLAN		
1 A 1-7	FIFTH FLOOR PLAN	2 A 3-1	BUILDING 2 SECTIONS
1 A 1-8	UNIT FLOOR PLANS @ 1/4"	2 A 3-2	BUILDING 2 TYPICAL WALL SECTION

Date issued:
08-12-16



WINSLOW
ARCHITECTS
INC

89 MASSACHUSETTS AVE.
ARLINGTON, MA 02474
P: 781 648 6600
F: 781 648 6601
www.winslowarchitects.com

Owner/Developer:

MEDFIELD MEADOWS LLC

12 Haven Street
Dover, MA 02030

Project:

MEDFIELD
MEADOWS

Meadow Road / Dale Street
Medfield, MA 02052

Drawing:

TITLE
SHEET

Revisions:

No.	Description	Date

ANY REPRODUCTION, POSSESSION OR USE OF THIS
DRAWING WITHOUT THE WRITTEN PERMISSION OF
WINSLOW ARCHITECTS INC. IS PROHIBITED.
VIOLATIONS WILL BE PROSECUTED TO THE FULL
EXTENT OF THE LAW.

© 2014 WINSLOW ARCHITECTS, INC.


Stamp:

Project number:

16-515

Sheet:

T - 1

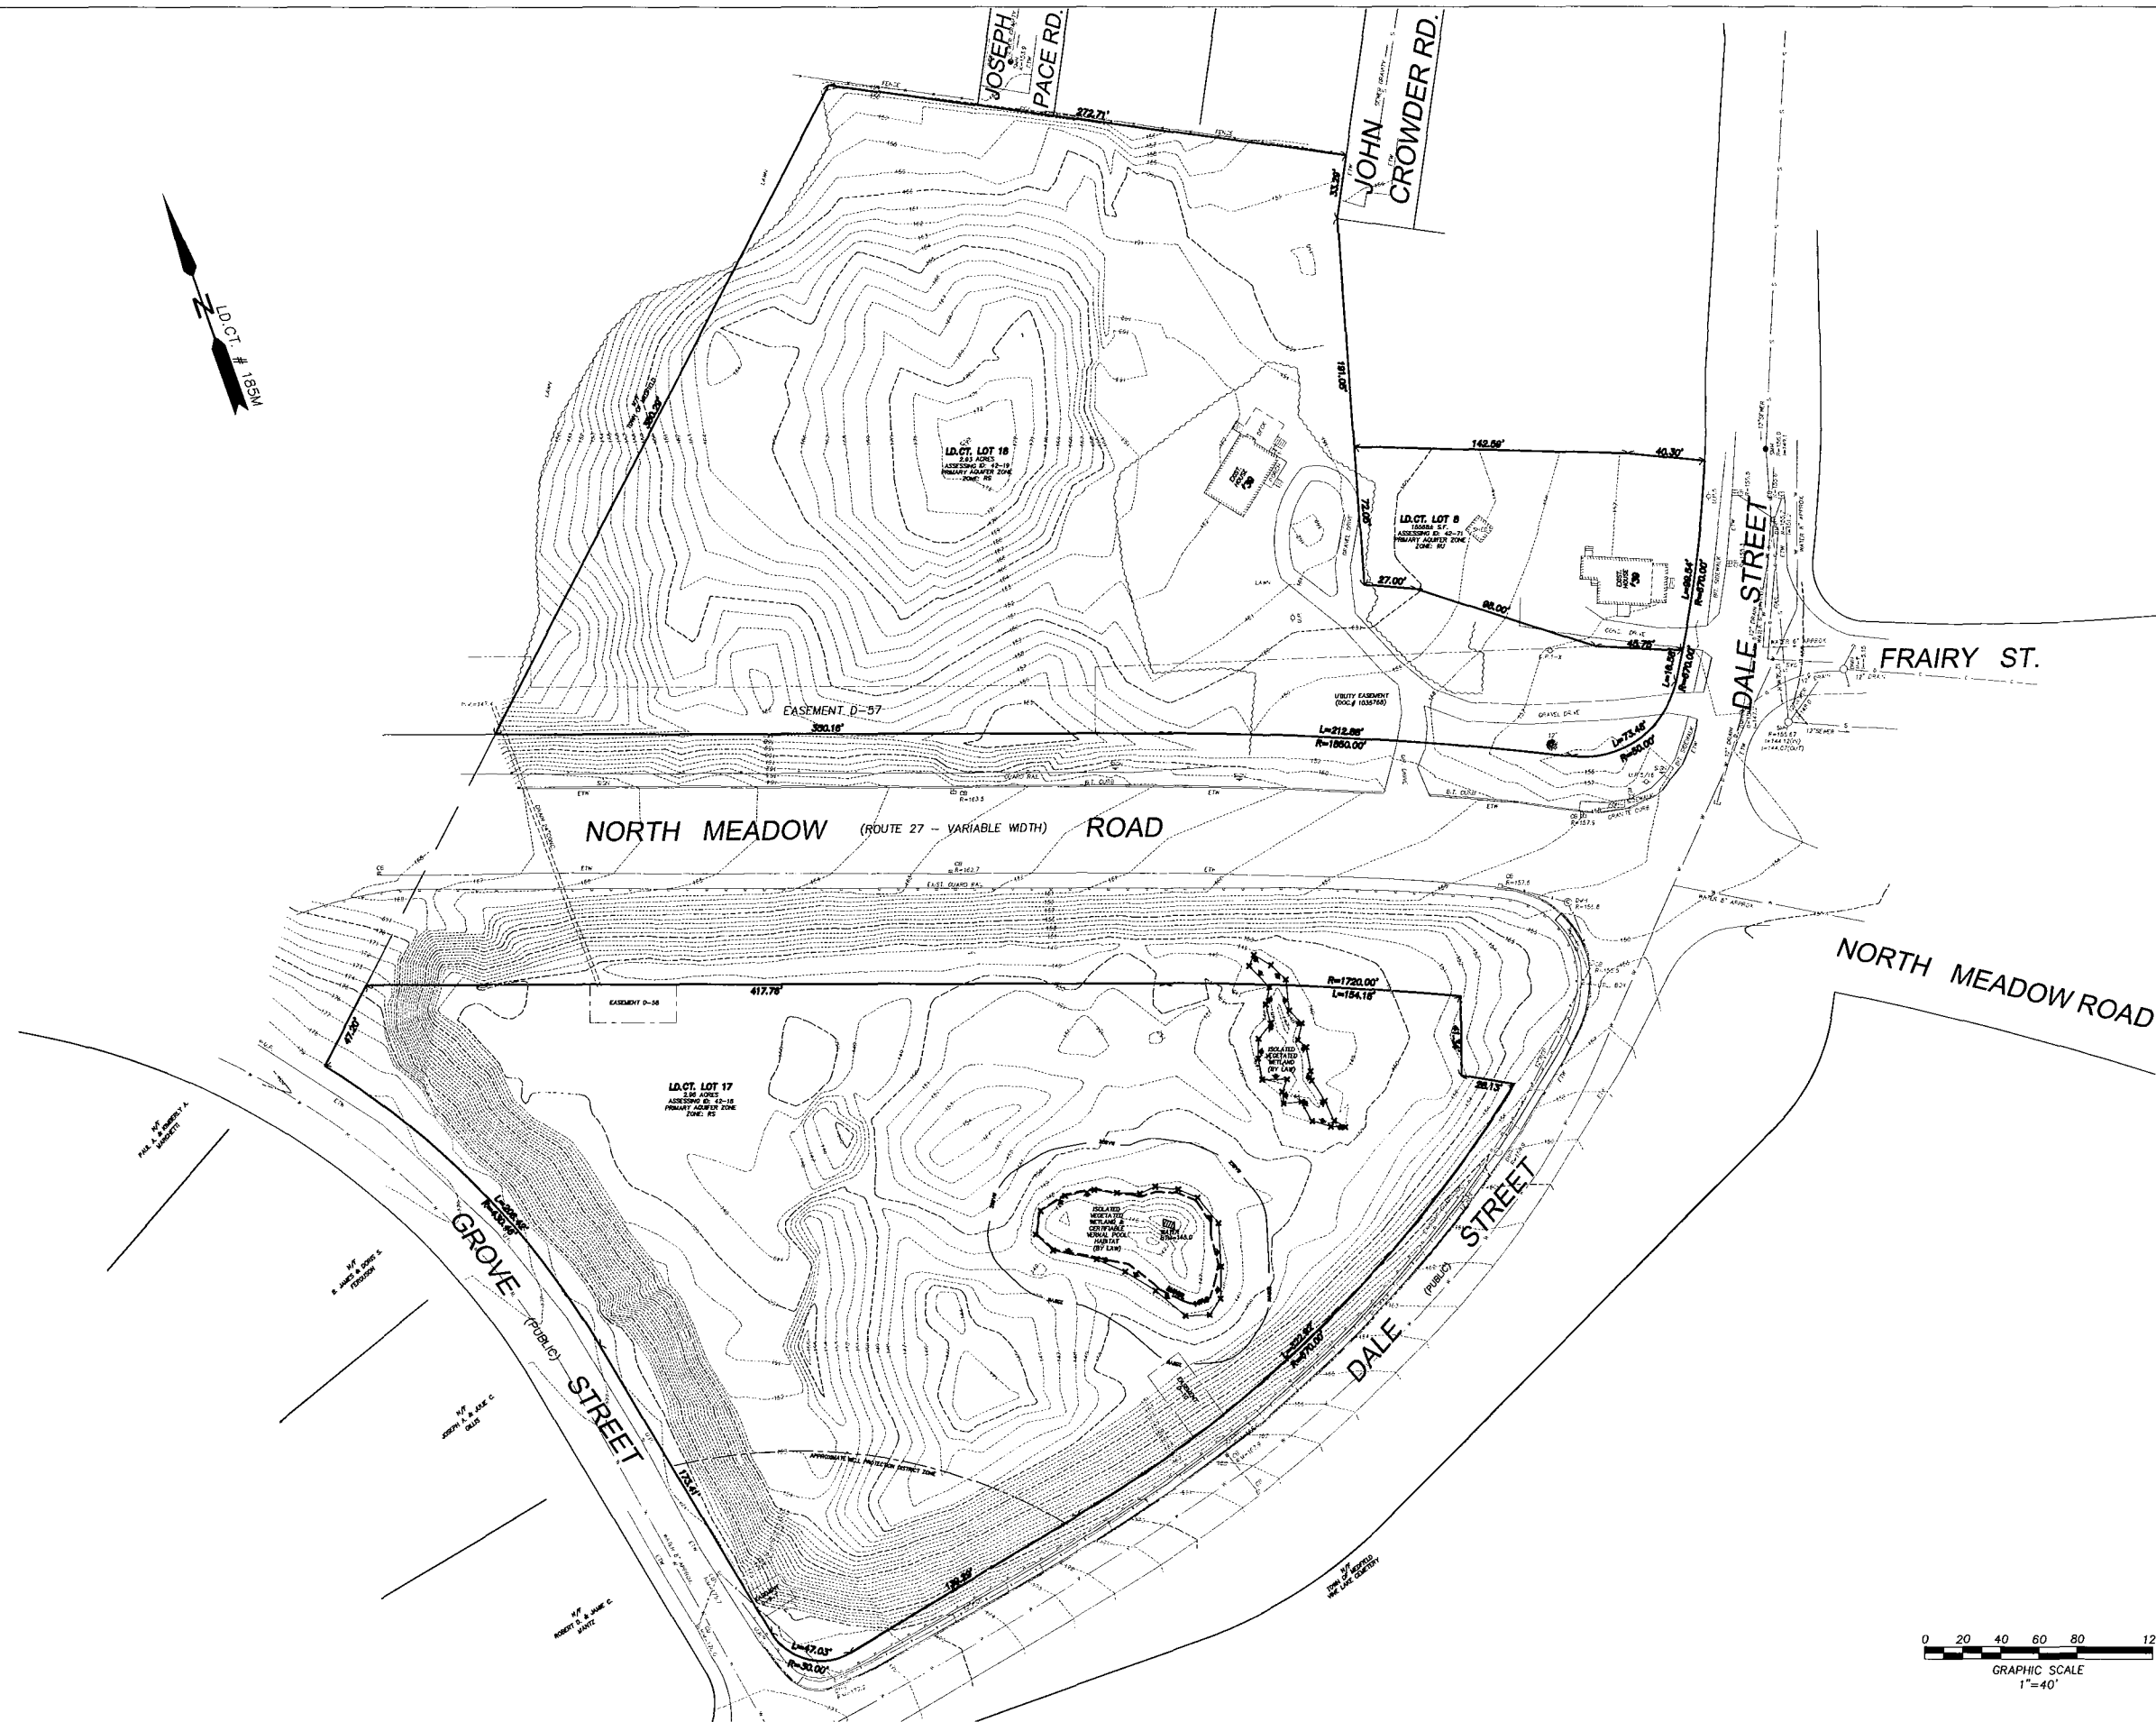

Date Issued:
08-12-16



WINSLOW
ARCHITECTS
INC

89 MASSACHUSETTS AVE.
ARLINGTON, MA 02474
P: 781 648.6800
F: 781 648.6801
www.winslowarchitects.com

Owner/Developer:
MEDFIELD MEADOWS LLC

12 Haven Street
Dover, MA 02030

Project:
MEDFIELD
MEADOWS

North Meadow Road / Dale Street
Medfield, MA 02052

Drawing:
EXISTING
CONDITIONS
PLAN

Revisions:		
No.	Description	Date


ANY REPRODUCTION, POSSESSION OR USE OF
THIS DRAWING WITHOUT THE WRITTEN PERMISSION
OF WINSLOW ARCHITECTS INC. IS PROHIBITED.
VIOLATORS WILL BE PROSECUTED TO THE FULL
EXTENT OF THE LAW.

© 2014 WINSLOW ARCHITECTS, INC.

Stamp:

Project number:
16-515

Sheet:
C-0.0

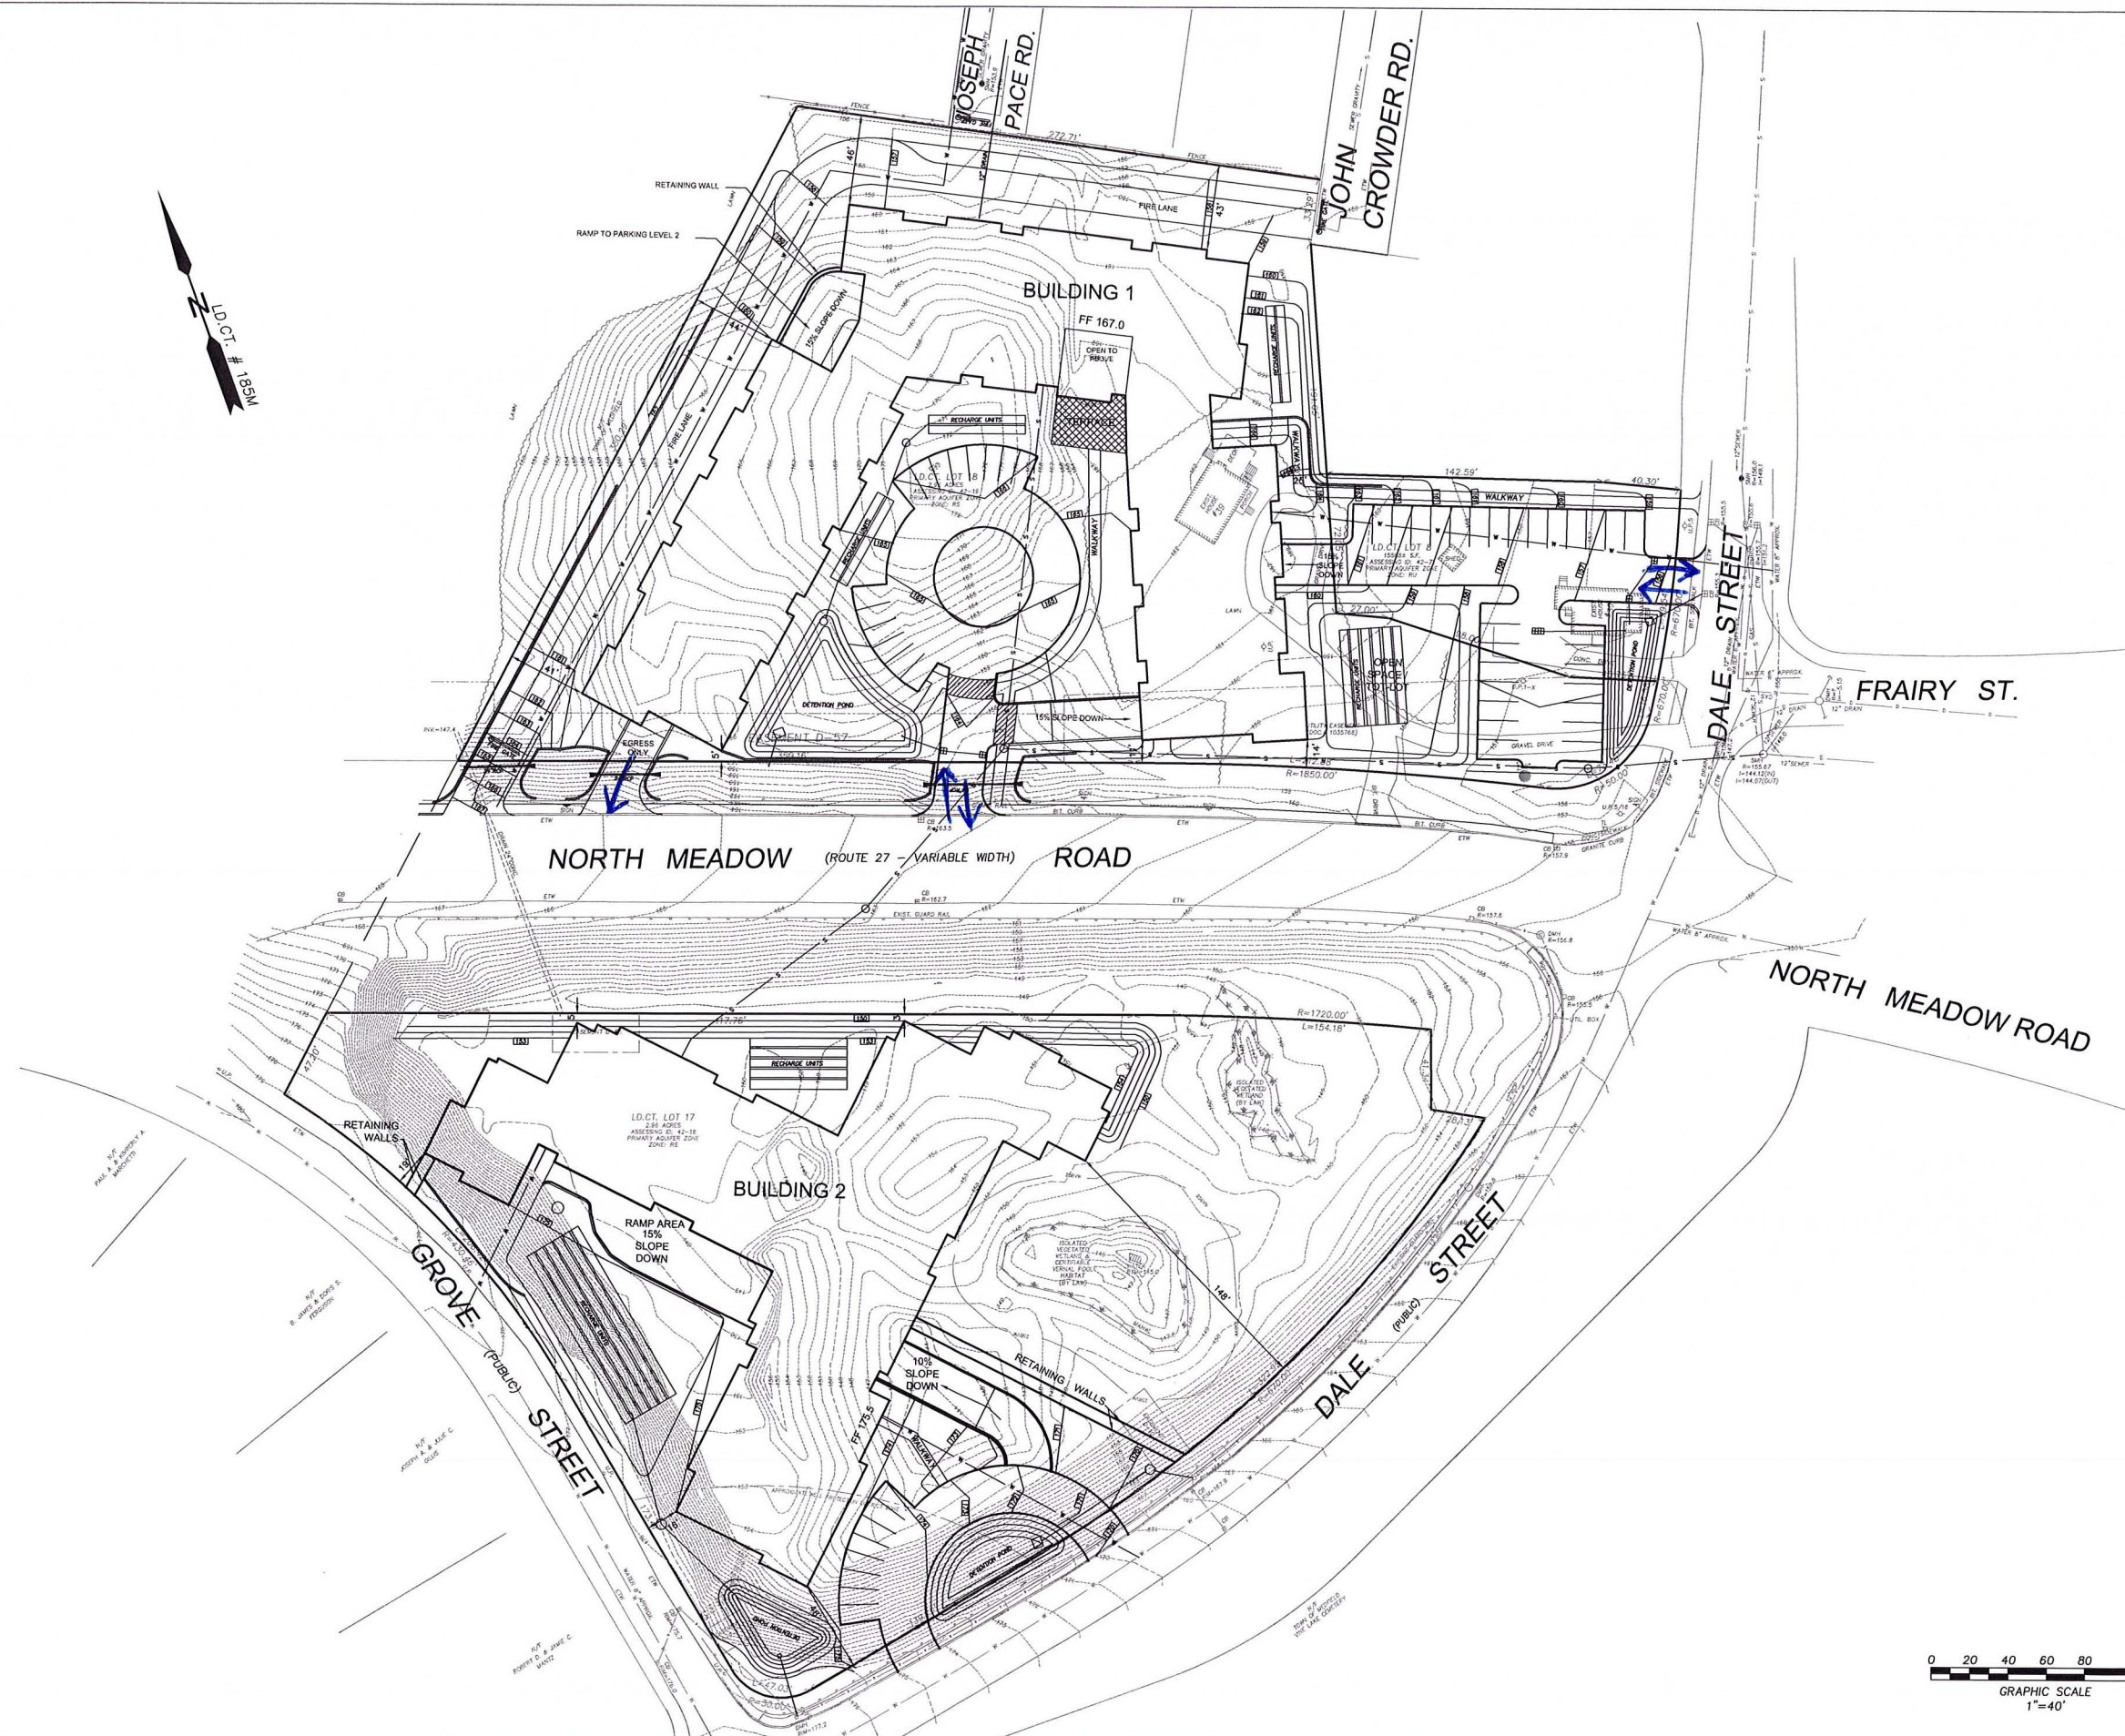

Date Issued:
08-12-16



89 MASSACHUSETTS AVE.
ARLINGTON, MA 02474
P: 781 648.6600
F: 781 648.6601
www.winslowarchitects.com

Owner/Developer:
MEDFIELD MEADOWS LLC

12 Haven Street
Dover, MA 02030

Project:
MEDFIELD MEADOWS

North Meadow Road / Dale Street
Medfield, MA 02052

Drawing:
OVERALL SITE
LAYOUT/ GRADING
PLAN

Revisions:		
No.	Description	Date

ANY REPRODUCTION, POSSESSION OR USE OF
THIS DRAWING WITHOUT THE WRITTEN PERMISSION
OF WINSLOW ARCHITECTS, INC. IS PROHIBITED.
VIOLATORS WILL BE PROSECUTED TO THE FULL
EXTENT OF THE LAW.

© 2014 WINSLOW ARCHITECTS, INC.

Stamp:

Project number:
16-515

Sheet:
C-1.0

Date Issued:
08-12-16



WINSLOW
ARCHITECTS
INC

89 MASSACHUSETTS AVE.
ARLINGTON, MA 02474

P: 781.648.6600
F: 781.648.6601

www.winslowarchitects.com

Owner/Developer:

MEDFIELD MEADOWS LLC

12 Haven Street
Dover, MA 02030

Project:

MEDFIELD
MEADOWS

North Meadow Road / Dale Street
Medfield, MA 02052

Drawing:

BUILDING 1
UTILITY &
DRAINAGE PLAN

Revisions:

No.	Description	Date

ANY REPRODUCTION, POSSESSION OR USE OF
THIS DRAWING WITHOUT THE WRITTEN PERMISSION
OF WINSLOW ARCHITECTS, INC. IS PROHIBITED.
VIOLATIONS WILL BE PROSECUTED TO THE FULL
EXTENT OF THE LAW.

© 2014 WINSLOW ARCHITECTS, INC.


Stamp:


Project number:

16-515

Sheet:

C-2.1

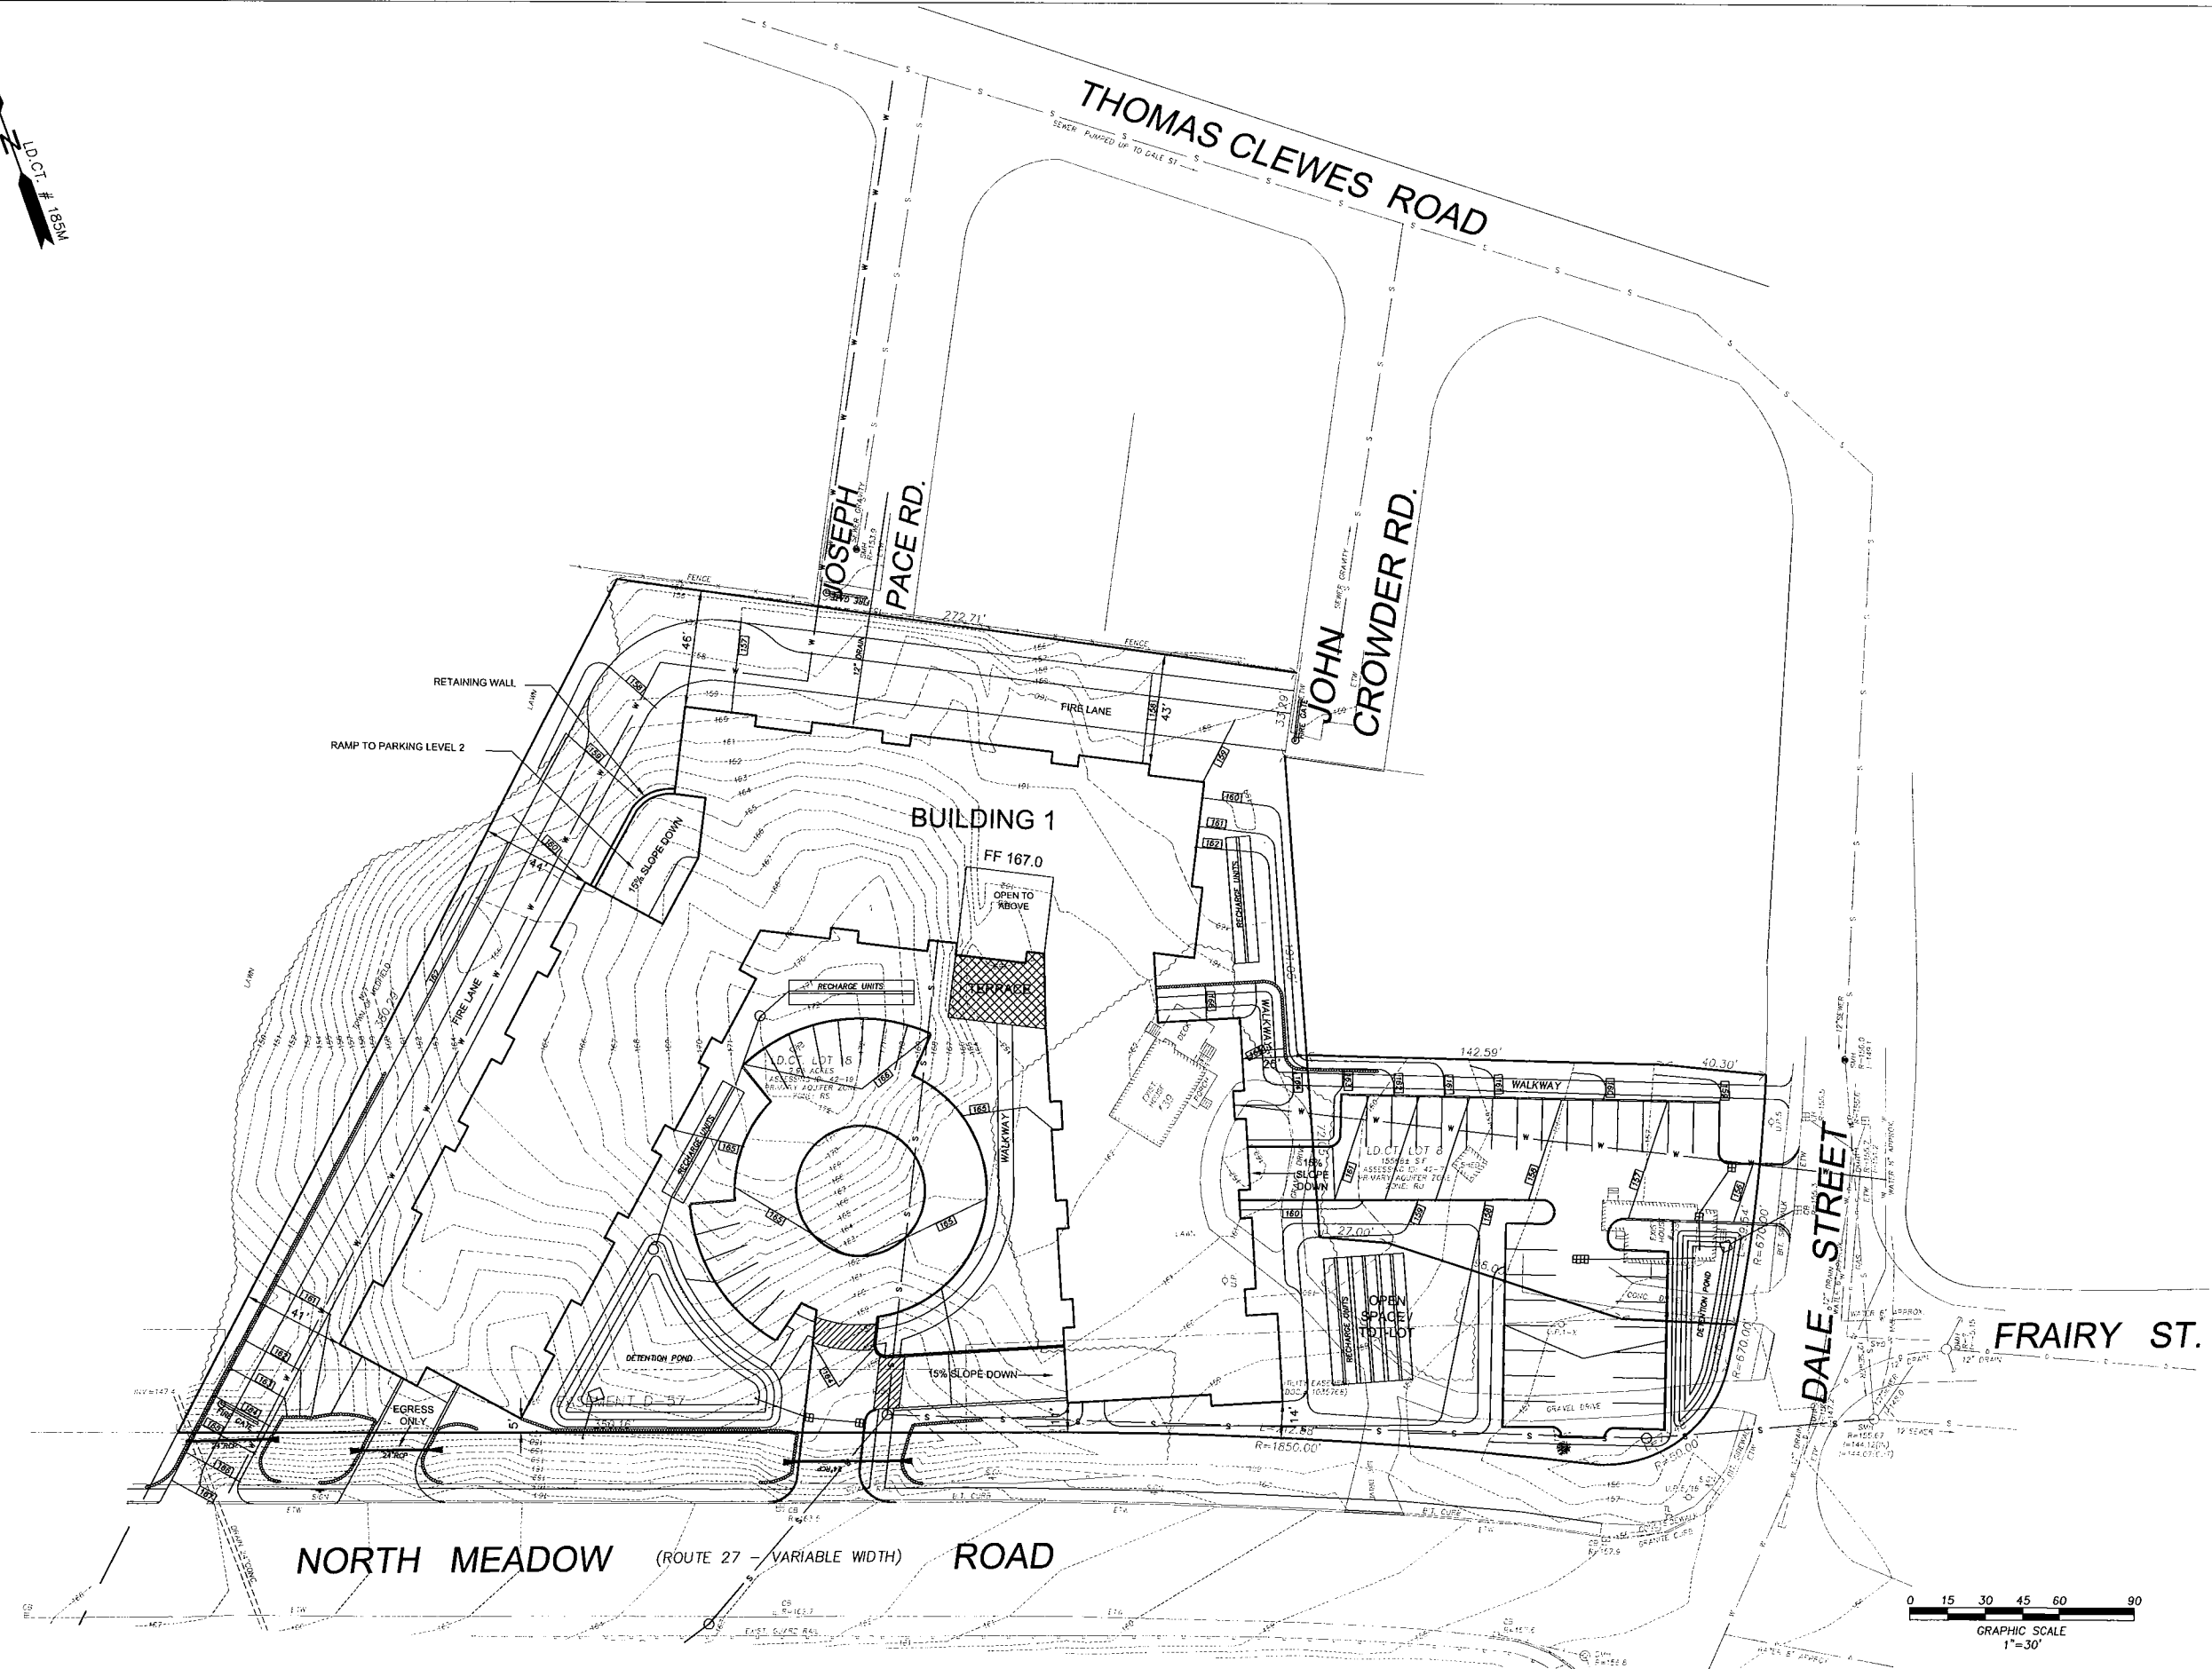

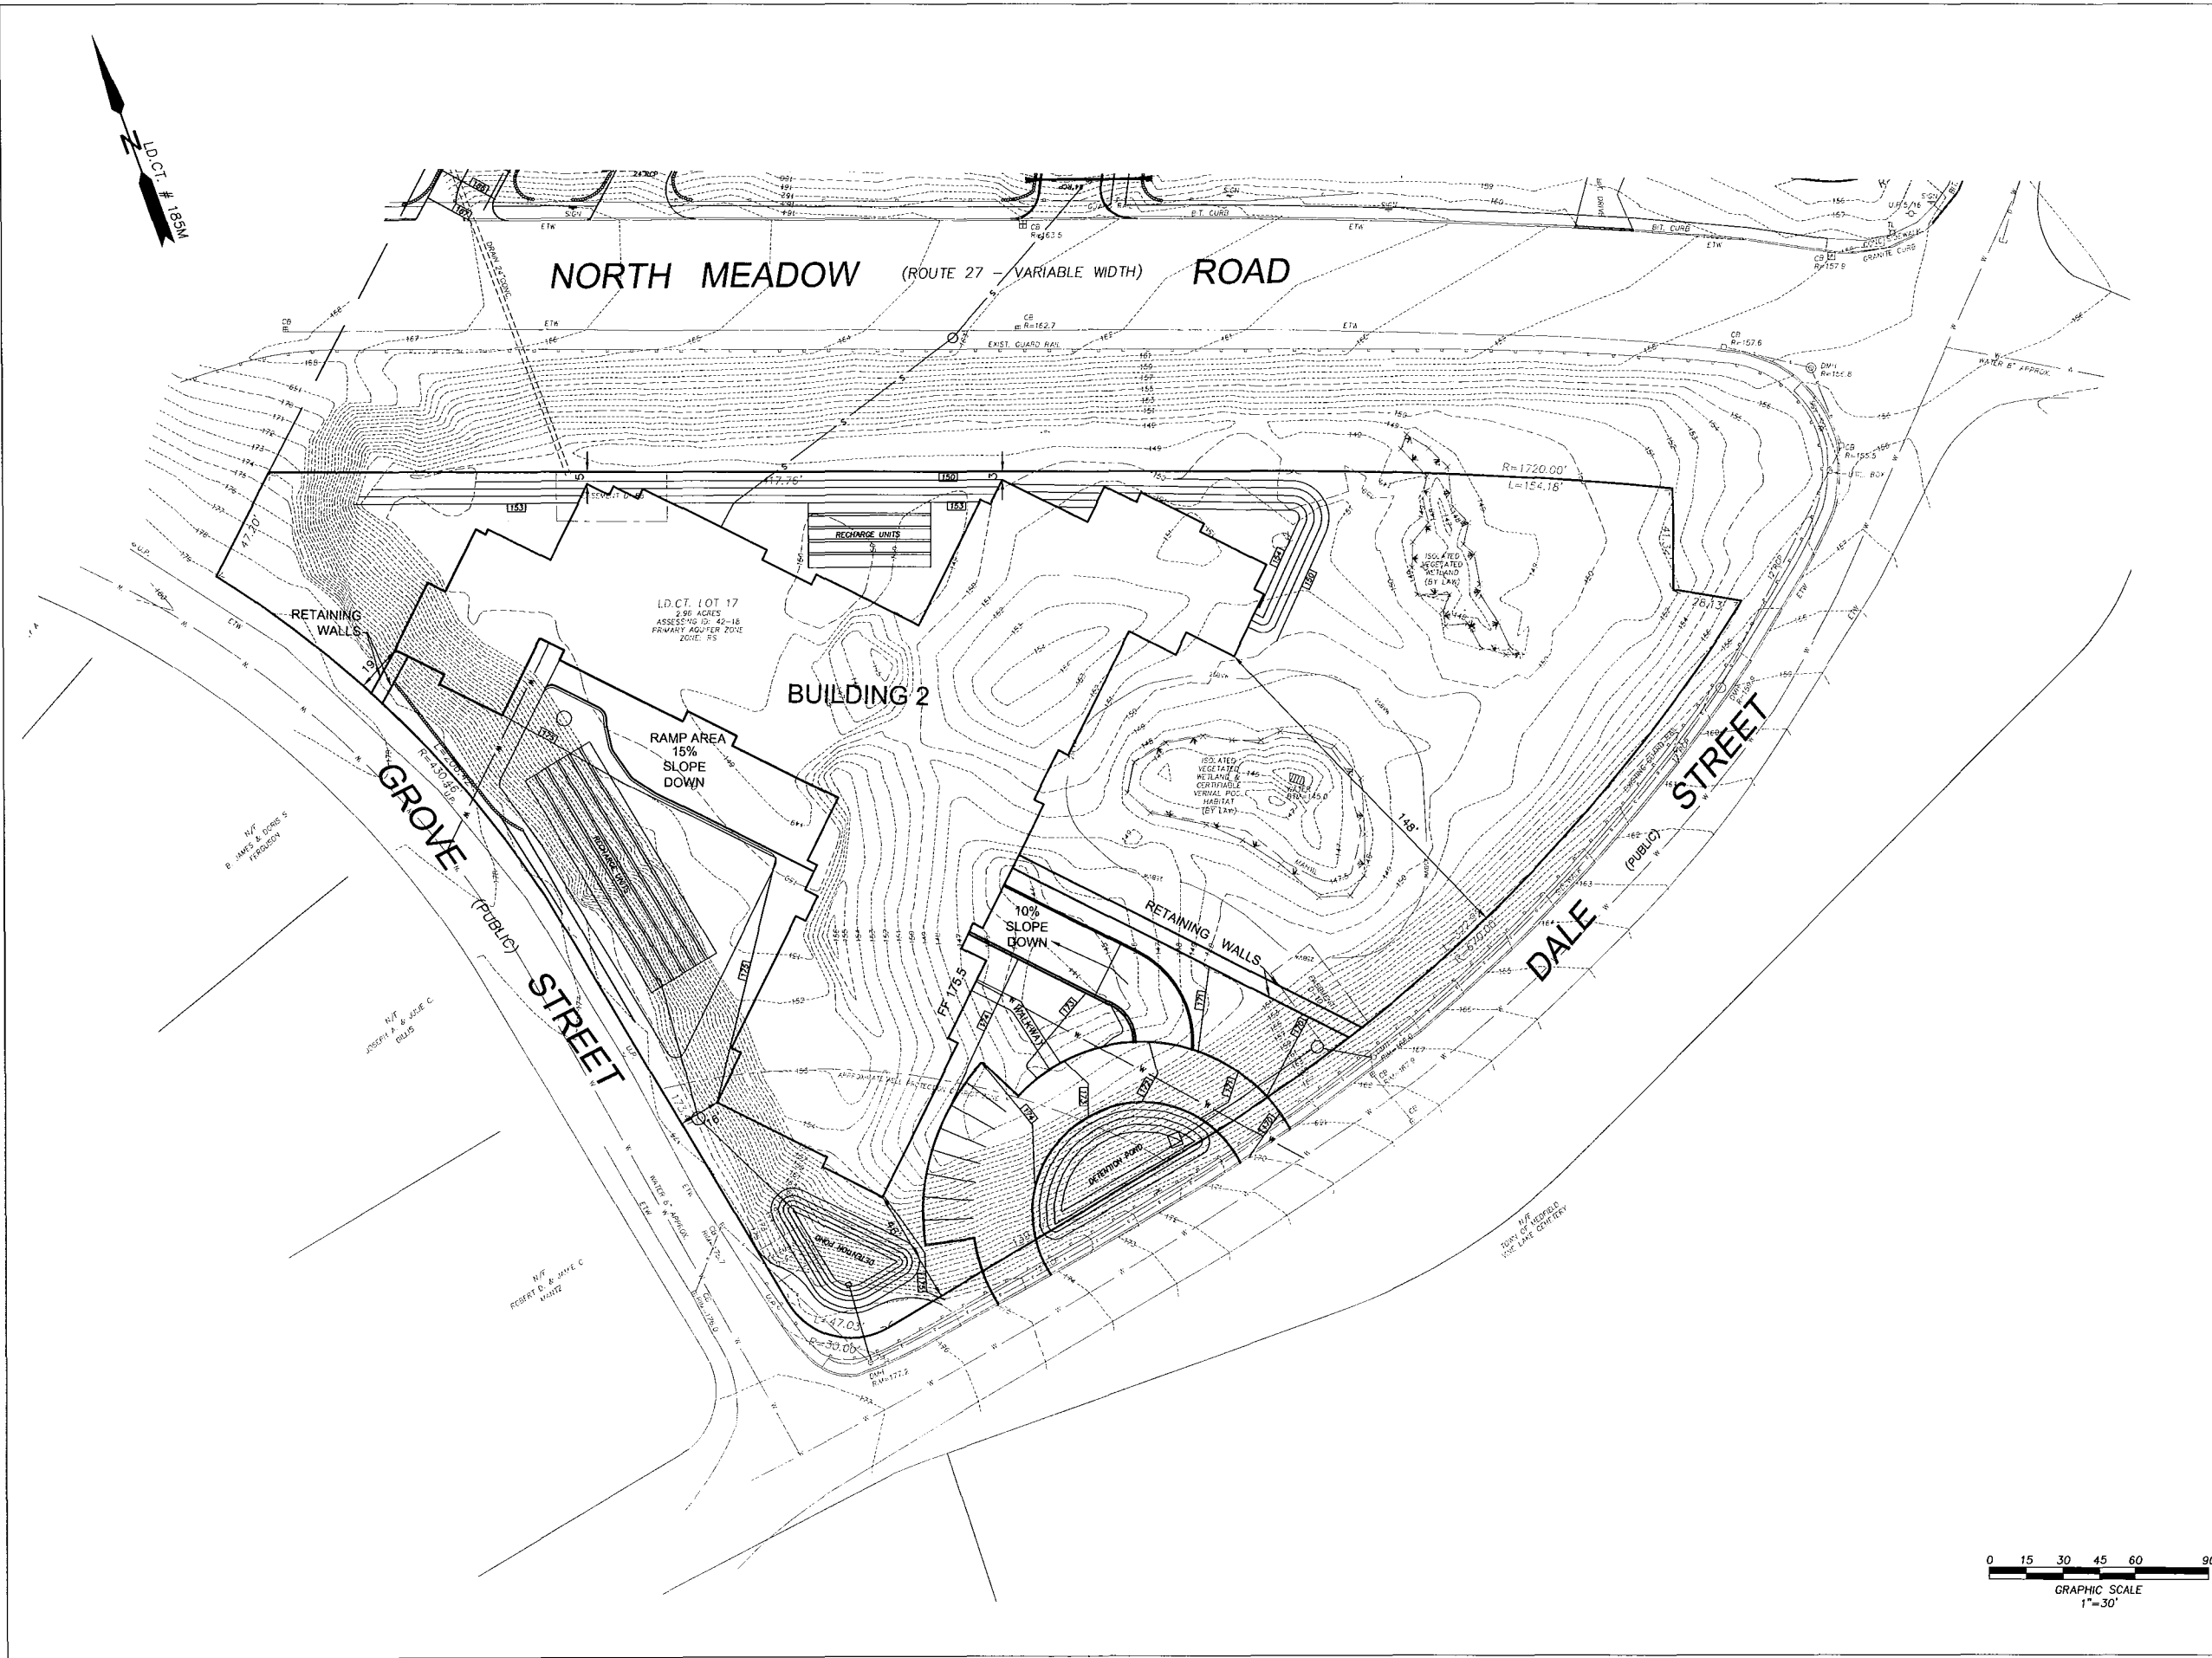

Date Issued:
08-12-16

wai
WINSLOW
ARCHITECTS
INC

89 MASSACHUSETTS AVE.
ARLINGTON, MA 02474
P: 781 648.6600
F: 781 648.6601
www.winslowarchitects.com

Owner/Developer:
MEDFIELD MEADOWS LLC

12 Haven Street
Dover, MA 02030

Project:
MEDFIELD MEADOWS

North Meadow Road / Dale Street
Medfield, MA 02052

Drawing:
**BUILDING 1
UTILITY &
DRAINAGE PLAN**

Revisions:		
No.	Description	Date

ANY REPRODUCTION, POSSESSION OR USE OF
THIS DRAWING WITHOUT THE WRITTEN PERMISSION
OF WINSLOW ARCHITECTS INC. IS PROHIBITED.
VIOLATORS WILL BE PROSECUTED TO THE FULL
EXTENT OF THE LAW.

© 2014 WINSLOW ARCHITECTS, INC.

Stamp:

Project number:
16-515

Sheet:
C-2.2

08-12-16



www.winslowarchitects.com

MEDFIELD MEADOWS LLC

MEDFIELD
MEADOWS


BUILDING 1
ARCHITECTURAL
SITE PLAN

ANY REPRODUCTION, POSSESSION OR USE OF THIS
DRAWING WITHOUT THE WRITTEN PERMISSION OF
WINSLOW ARCHITECTS INC. IS PROHIBITED.
VIOLATORS WILL BE PROSECUTED TO THE FULL
EXTENT OF THE LAW.


© 2014 WINSLOW ARCHITECTS, INC.


16-515

Sheet:
1 | A0 - 1

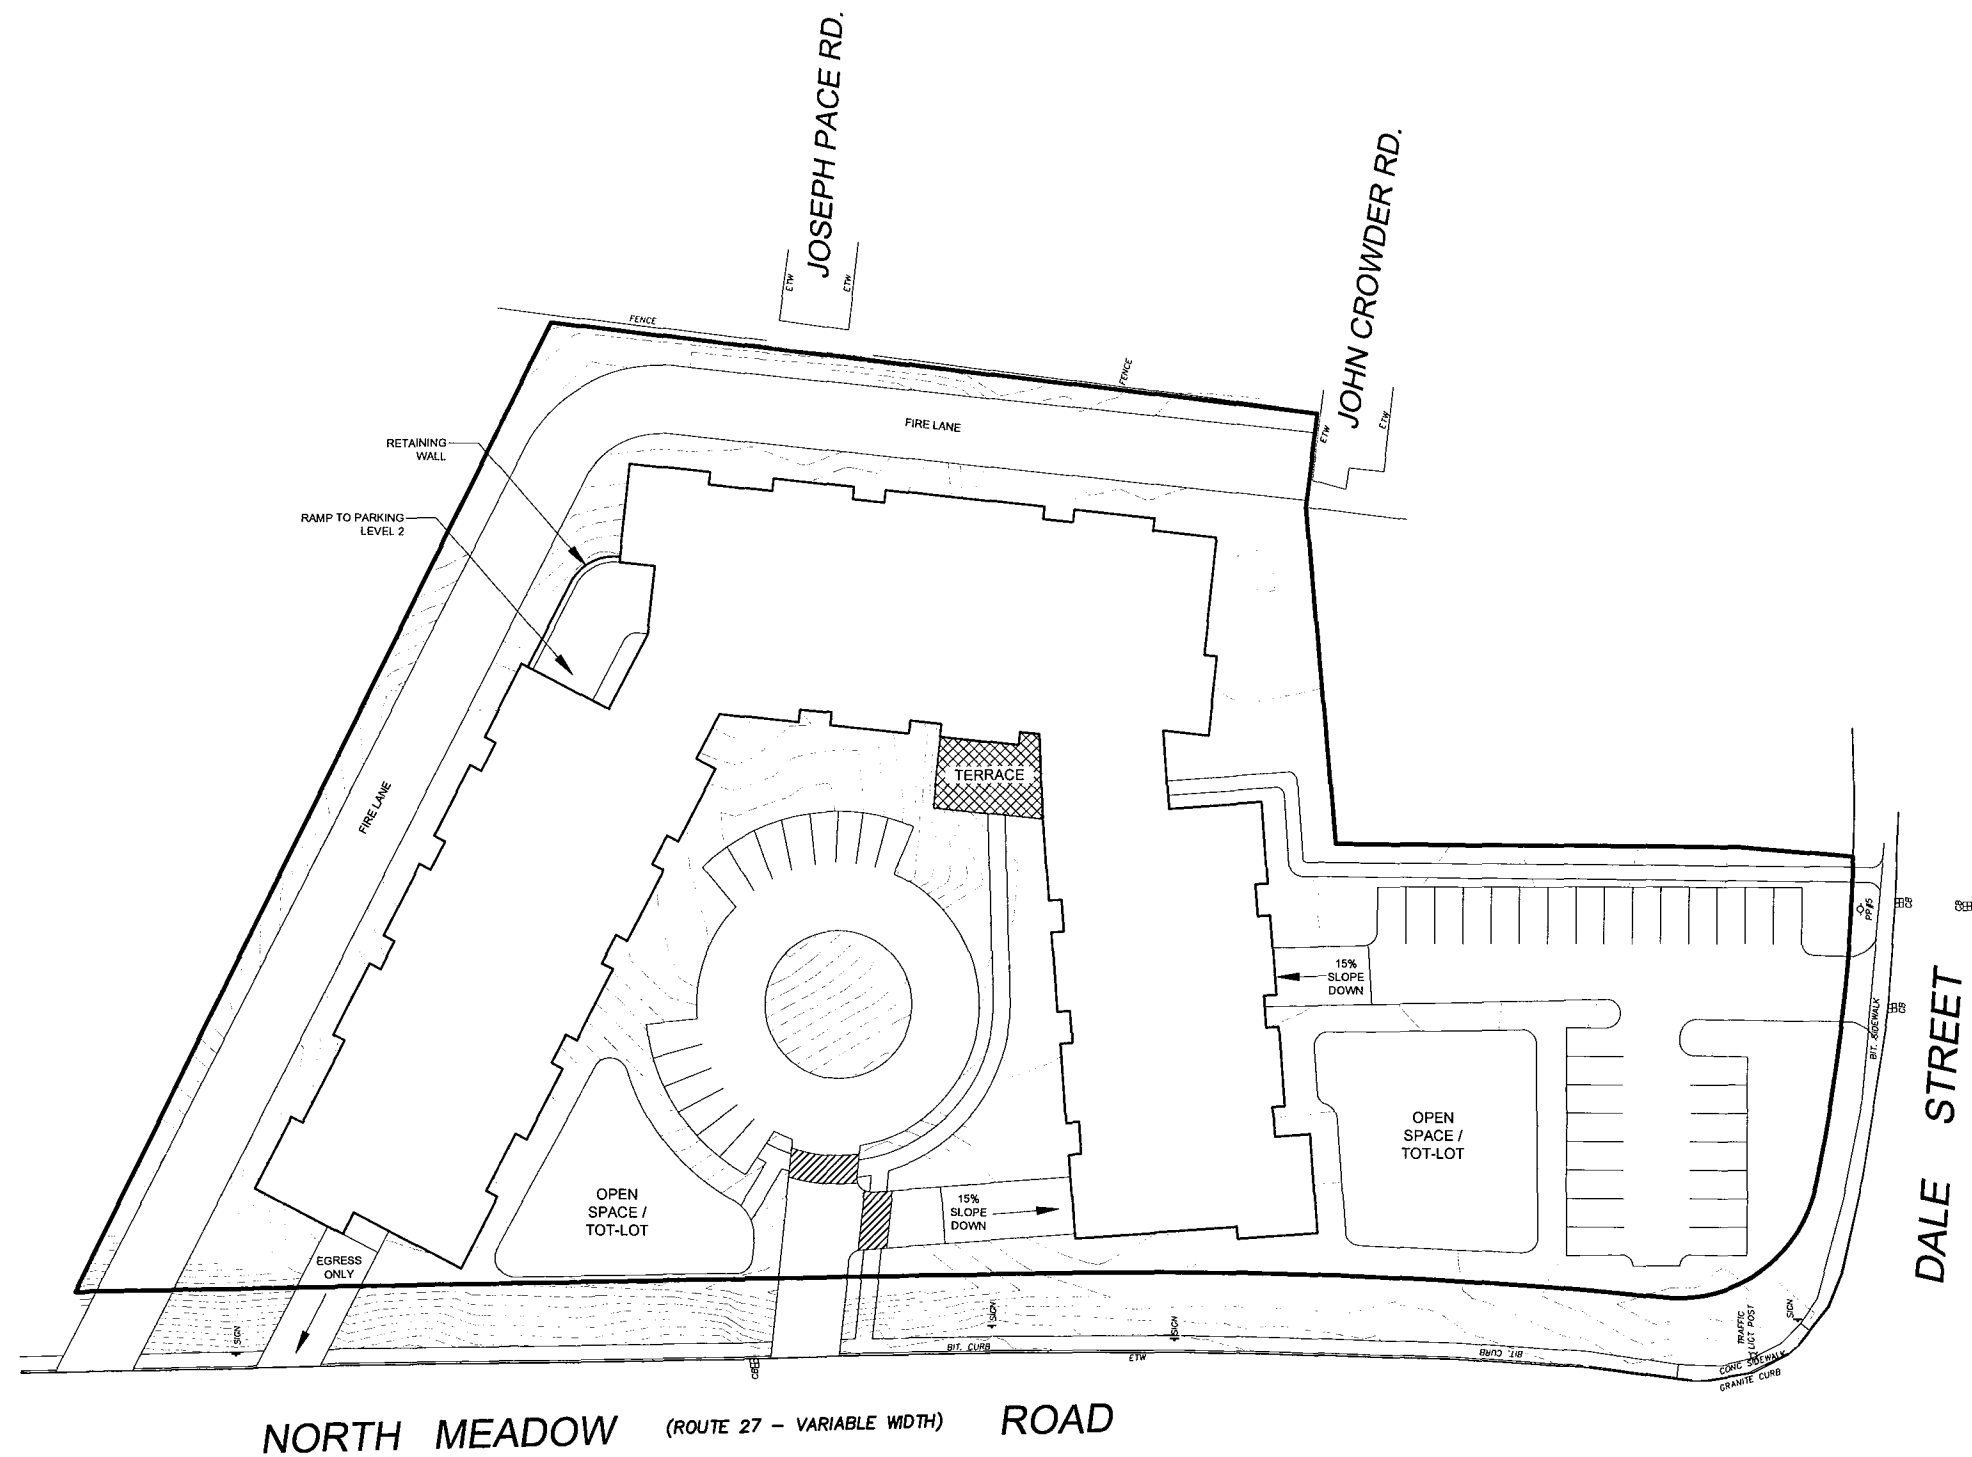

1 BUILDING 1 SITE PLAN

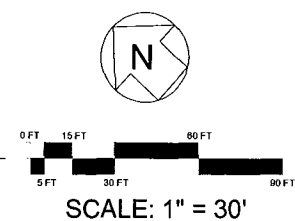

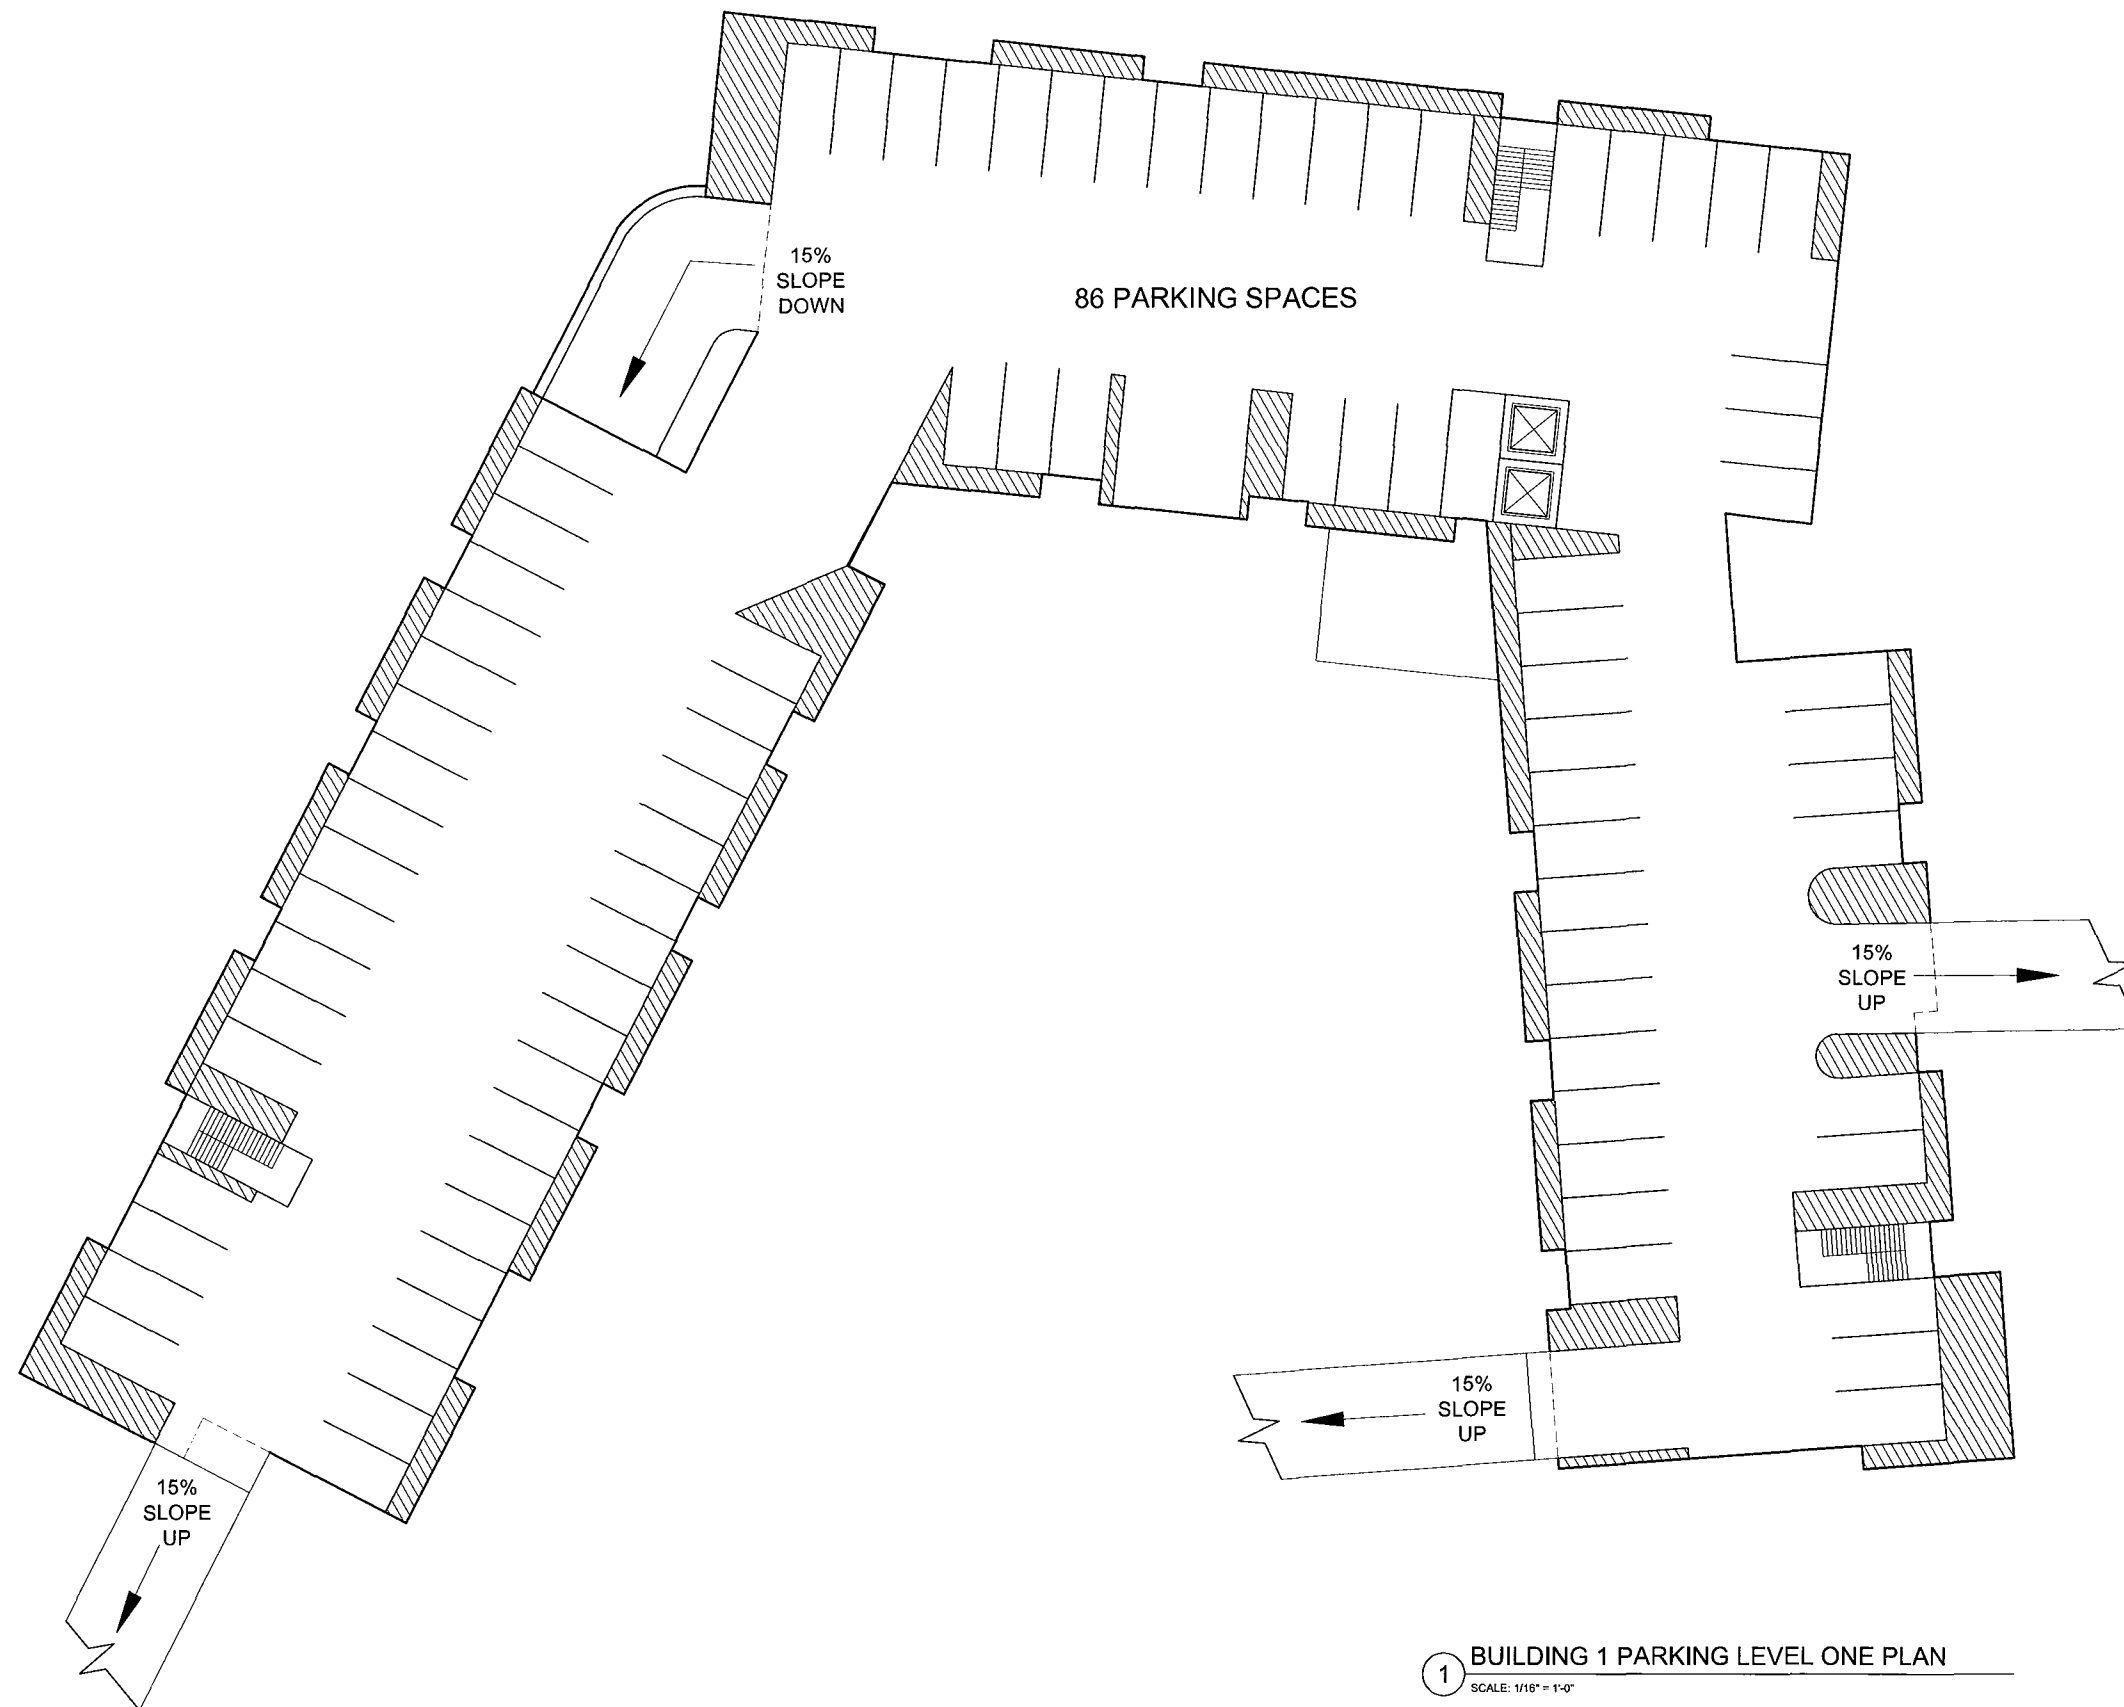

1 BUILDING 1 PARKING LEVEL ONE PLAN
SCALE: 1/16" = 1'-0"

Date issued:
08-12-16



WINSLOW
ARCHITECTS
INC

89 MASSACHUSETTS AVE.
ARLINGTON, MA 02474
P: 781 648.6600
F: 781 648.6601
www.winslowarchitects.com

Owner/Developer:

MEDFIELD MEADOWS LLC

12 Haven Street
Dover, MA 02030

Project:

MEDFIELD
MEADOWS

Meadow Road / Dale Street
Medfield, MA 02052

Drawing:

BUILDING 1
PARKING
LEVEL ONE
PLAN

Revisions:

No.	Description	Date

ANY REPRODUCTION, POSSESSION OR USE OF THIS
DRAWING WITHOUT THE WRITTEN PERMISSION OF
WINSLOW ARCHITECTS INC. IS PROHIBITED.
VIOLATORS WILL BE PROSECUTED TO THE FULL
EXTENT OF THE LAW.

© 2014 WINSLOW ARCHITECTS, INC.


Stamp:

Project number:

16-515

Sheet:

1 | A1 - 2

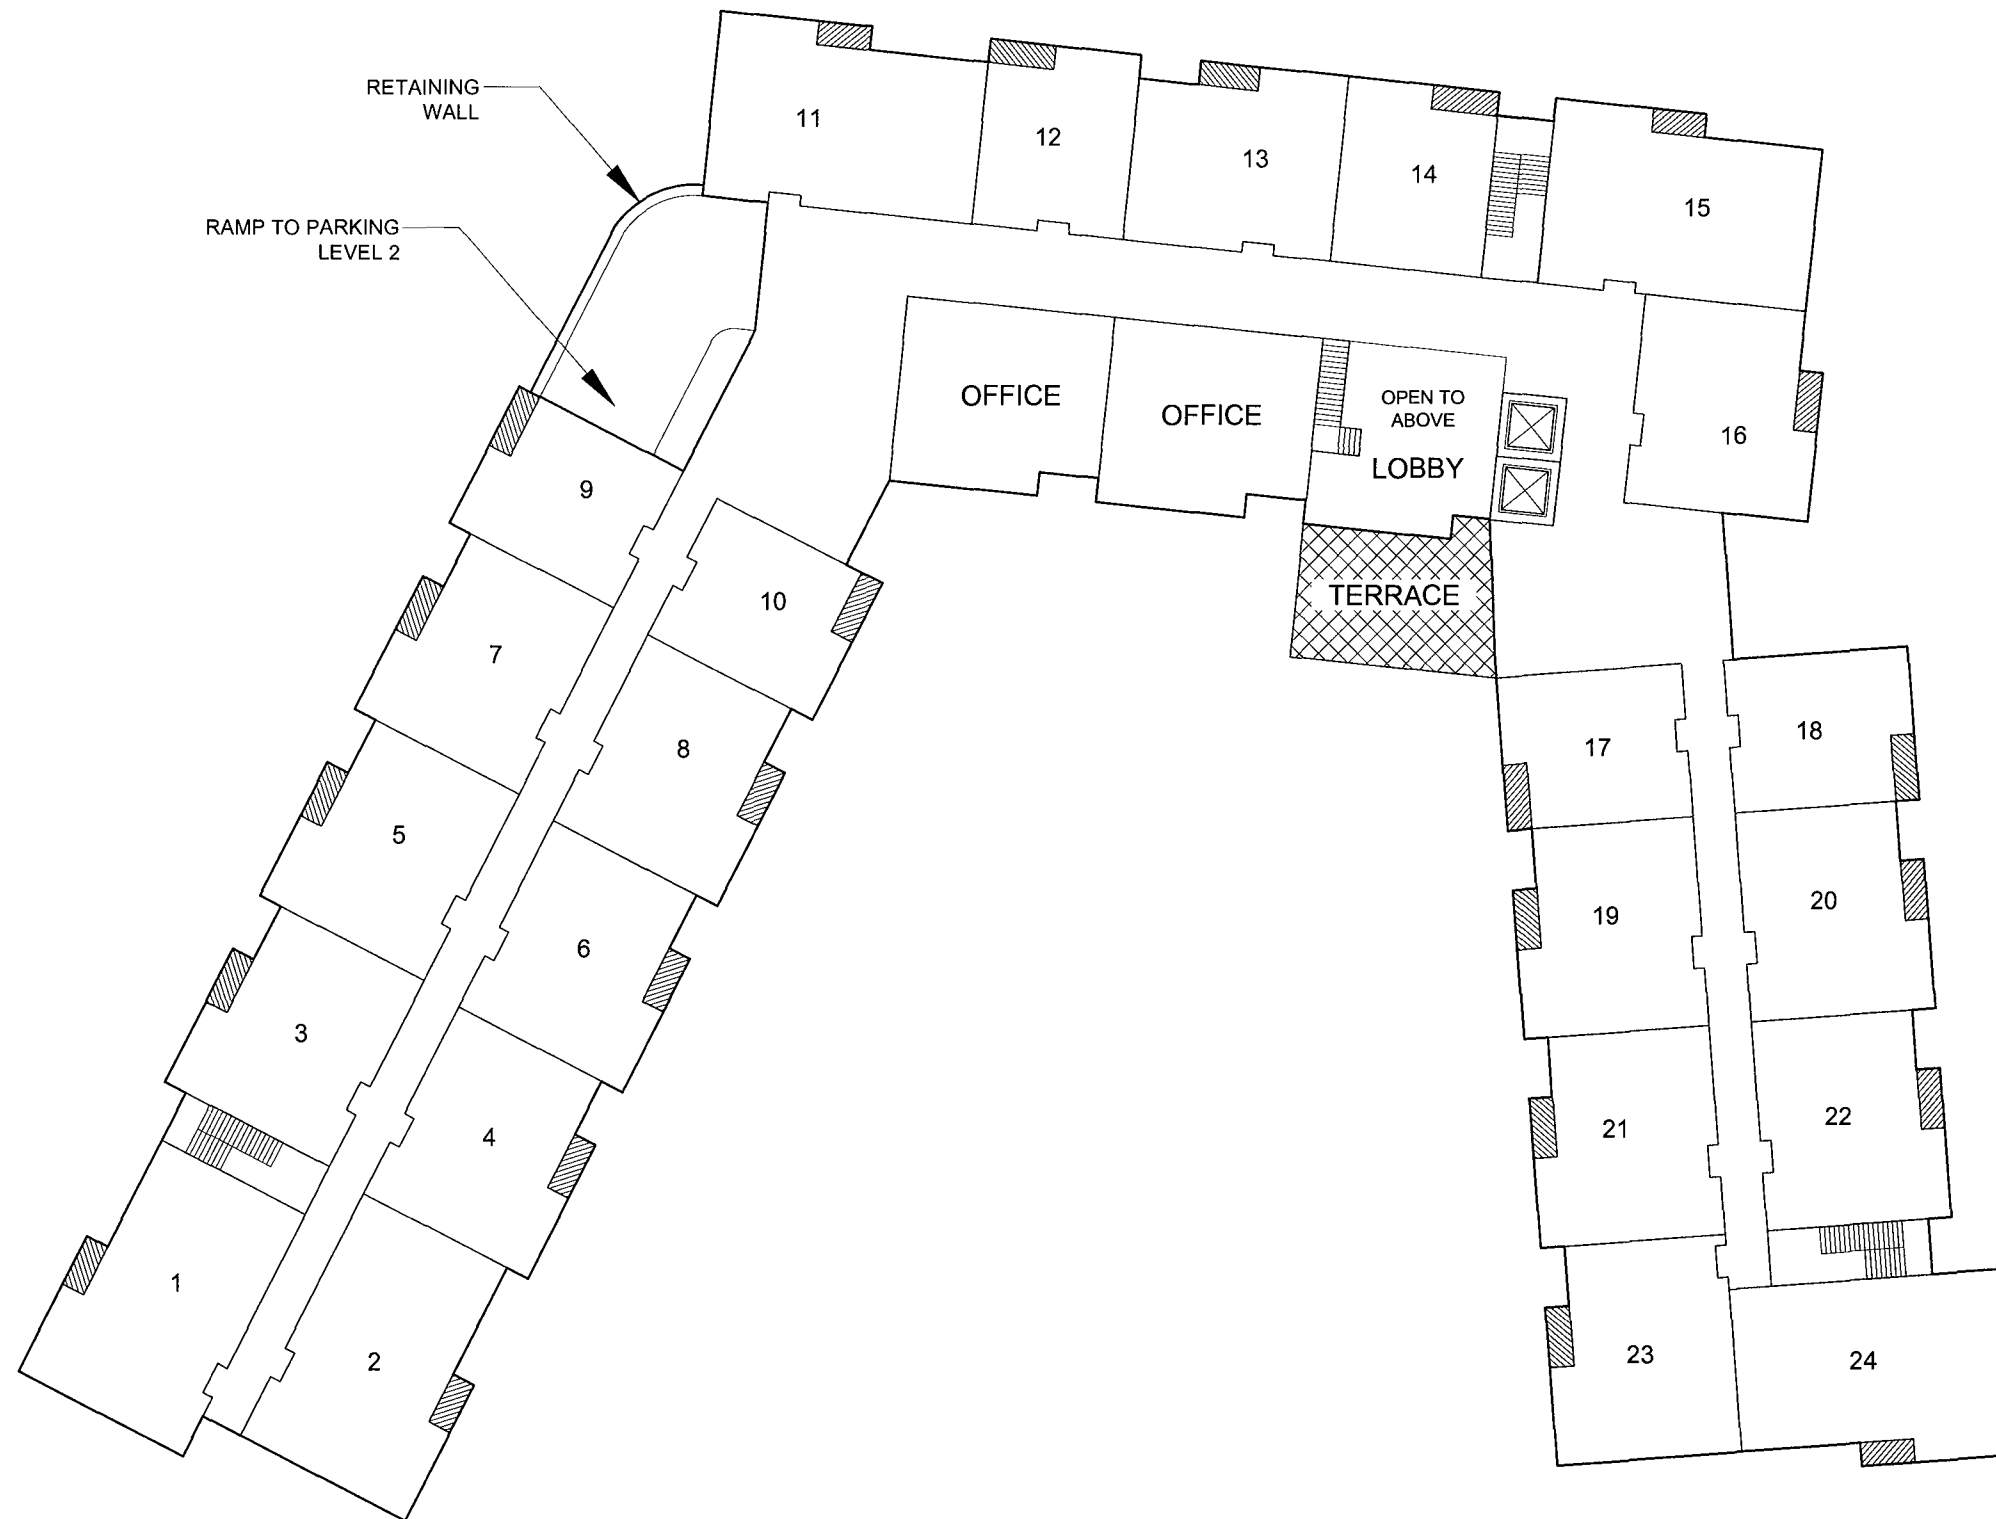

1 BUILDING 1 FIRST FLOOR PLAN
 SCALE: 1/16" = 1'-0"

Date issued:
 08-12-16



80 MASSACHUSETTS AVE.
 ARLINGTON, MA 02474
 P: 781 648 6600
 F: 781 648 6601
 www.winslowarchitects.com

Owner/Developer:
 MEDFIELD MEADOWS LLC
 12 Haven Street
 Dover, MA 02030

Project:
 MEDFIELD
 MEADOWS

Meadow Road / Dale Street
 Medfield, MA 02052

Drawing:
 BUILDING 1
 FIRST FLOOR
 PLAN

Revisions:

No.	Description	Date

ANY REPRODUCTION, POSSESSION OR USE OF THIS
 DRAWING WITHOUT THE WRITTEN PERMISSION OF
 WINSLOW ARCHITECTS INC. IS PROHIBITED.
 VIOLATORS WILL BE PROSECUTED TO THE FULL
 EXTENT OF THE LAW.

© 2014 WINSLOW ARCHITECTS, INC.

Stamp:

Project number:
 16-515

Sheet:
 1 | A1 - 3



1 BUILDING 1 THIRD FLOOR PLAN
SCALE: 1/16" = 1'-0"

Date issued:
08-12-16



WINSLOW
ARCHITECTS
INC

89 MASSACHUSETTS AVE.
ARLINGTON, MA 02474
P: 781.648.6600
F: 781.648.6601
www.winslowarchitects.com

Owner/Developer:

MEDFIELD MEADOWS LLC

12 Haven Street
Dover, MA 02030

Project:

MEDFIELD
MEADOWS

Meadow Road / Dale Street
Medfield, MA 02052

Drawing:

BUILDING 1
THIRD FLOOR
PLAN

Revisions:

No.	Description	Date

ANY REPRODUCTION, POSSESSION OR USE OF THIS
DRAWING WITHOUT THE WRITTEN PERMISSION OF
WINSLOW ARCHITECTS INC. IS PROHIBITED.
VIOLATORS WILL BE PROSECUTED TO THE FULL
EXTENT OF THE LAW.

© 2014 WINSLOW ARCHITECTS, INC.

Stamp:

Project number:

16-515

Sheet:

1 | A1 - 5



② MEDFIELD MEADOWS - BUILDINGS 1 & 2



① MEDFIELD MEADOWS - BUILDING 1

Date issued:
08-12-16



WINSLOW
ARCHITECTS
INC
89 MASSACHUSETTS AVE.
ARLINGTON, MA 02474
P: 781 648.6600
F: 781 648.6601
www.winslowarchitects.com

Owner/Developer:
MEDFIELD MEADOWS LLC
12 Haven Street
Dover, MA 02030

Project:
MEDFIELD
MEADOWS

Meadow Road / Dale Street
Medfield, MA 02052

Drawing:
BUILDING 1
ELEVATIONS/
PERSPECTIVES


Revisions:		
No.	Description	Date

ANY REPRODUCTION, POSSESSION OR USE OF THIS
DRAWING WITHOUT THE WRITTEN PERMISSION OF
WINSLOW ARCHITECTS INC. IS PROHIBITED.
VIOLATORS WILL BE PROSECUTED TO THE FULL
EXTENT OF THE LAW.
© 2014 WINSLOW ARCHITECTS, INC.


Stamp:

Project number:
16-515


Sheet:
1 | A2 - 1

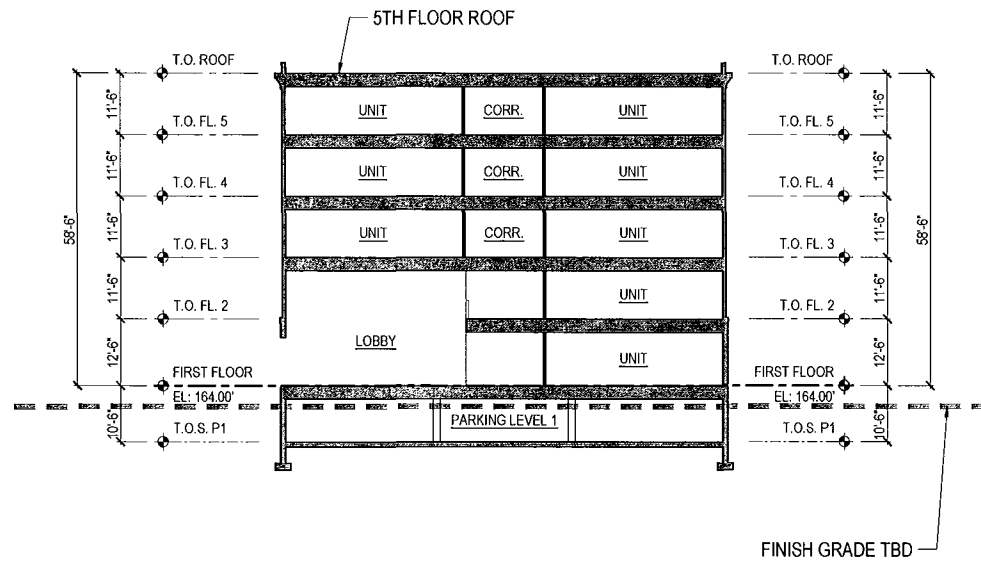


3 BUILDING 1 - SECTION C
SCALE: 1/16" = 1'-0"

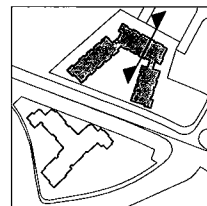


SECTION C-C

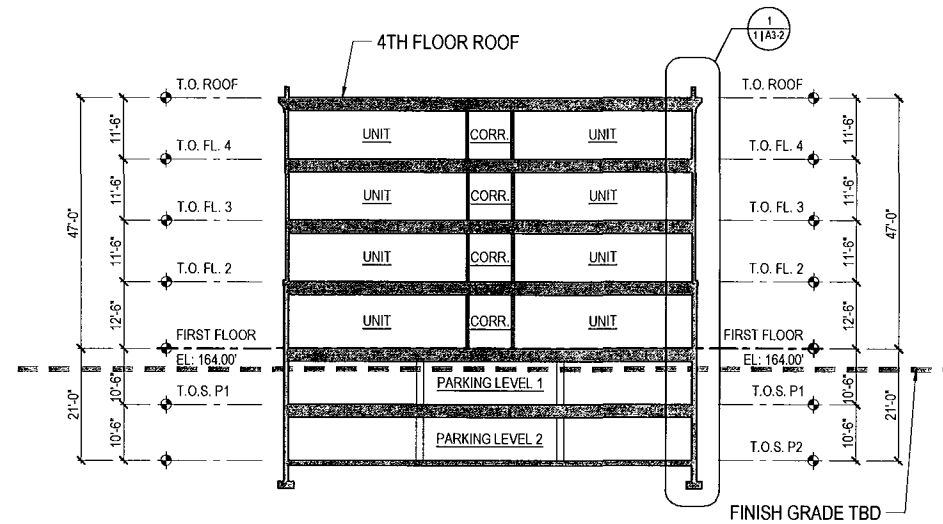


2 BUILDING 1 - SECTION B
SCALE: 1/16" = 1'-0"

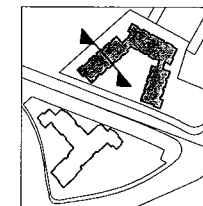

SECTION B-B

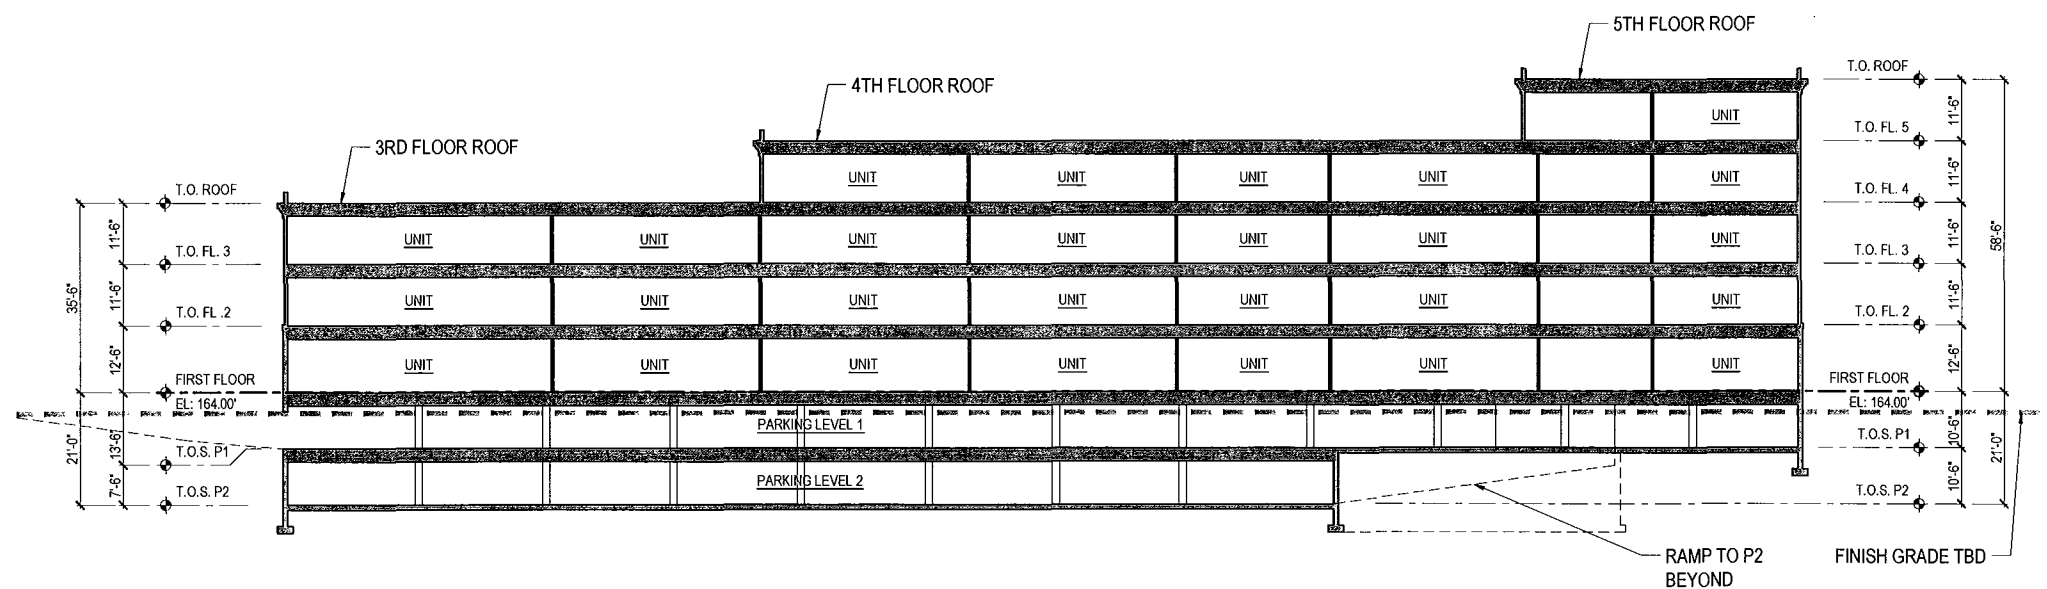

1 BUILDING 1 - SECTION A
SCALE: 1/16" = 1'-0"

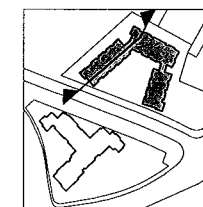

SECTION A-A

Date issued:

08-12-16



WINSLOW
ARCHITECTS
INC

89 MASSACHUSETTS AVE.
ARLINGTON, MA 02474
P: 781 648 6600
F: 781 648 6601

www.winslowarchitects.com

Owner/Developer:

MEDFIELD MEADOWS LLC

12 Haven Street
Dover, MA 02030

Project:

MEDFIELD
MEADOWS

Meadow Road / Dale Street
Medfield, MA 02052

Drawing:

BUILDING 1
SECTIONS

Revisions:

No.	Description	Date

ANY REPRODUCTION, POSSESSION OR USE OF THIS
DRAWING WITHOUT THE WRITTEN PERMISSION OF
WINSLOW ARCHITECTS INC. IS PROHIBITED.
VIOLATORS WILL BE PROSECUTED TO THE FULL
EXTENT OF THE LAW.

© 2014 WINSLOW ARCHITECTS, INC.

Stamp:

Project number:

16-515

Sheet:

1 | A3 - 1



WINSLOW
ARCHITECTS
INC

89 MASSACHUSETTS AVE.
ARLINGTON, MA 02474
P: 781 648 6600
F: 781 648 6601

www.winslowarchitects.com

Owner/Developer:

MEDFIELD MEADOWS LLC

12 Haven Street
Dover, MA 02030

Project:

MEDFIELD
MEADOWS

Meadow Road / Dale Street
Medfield, MA 02052

Drawing:

BUILDING 1
TYPICAL WALL
SECTION

Revisions:

No.	Description	Date

ANY REPRODUCTION, POSSESSION OR USE OF THIS
DRAWING WITHOUT THE WRITTEN PERMISSION OF
WINSLOW ARCHITECTS INC. IS PROHIBITED.
VIOLATORS WILL BE PROSECUTED TO THE FULL
EXTENT OF THE LAW.

© 2014 WINSLOW ARCHITECTS INC.


Stamp:

Project number:

16-515


Sheet:

1 | A3 - 2

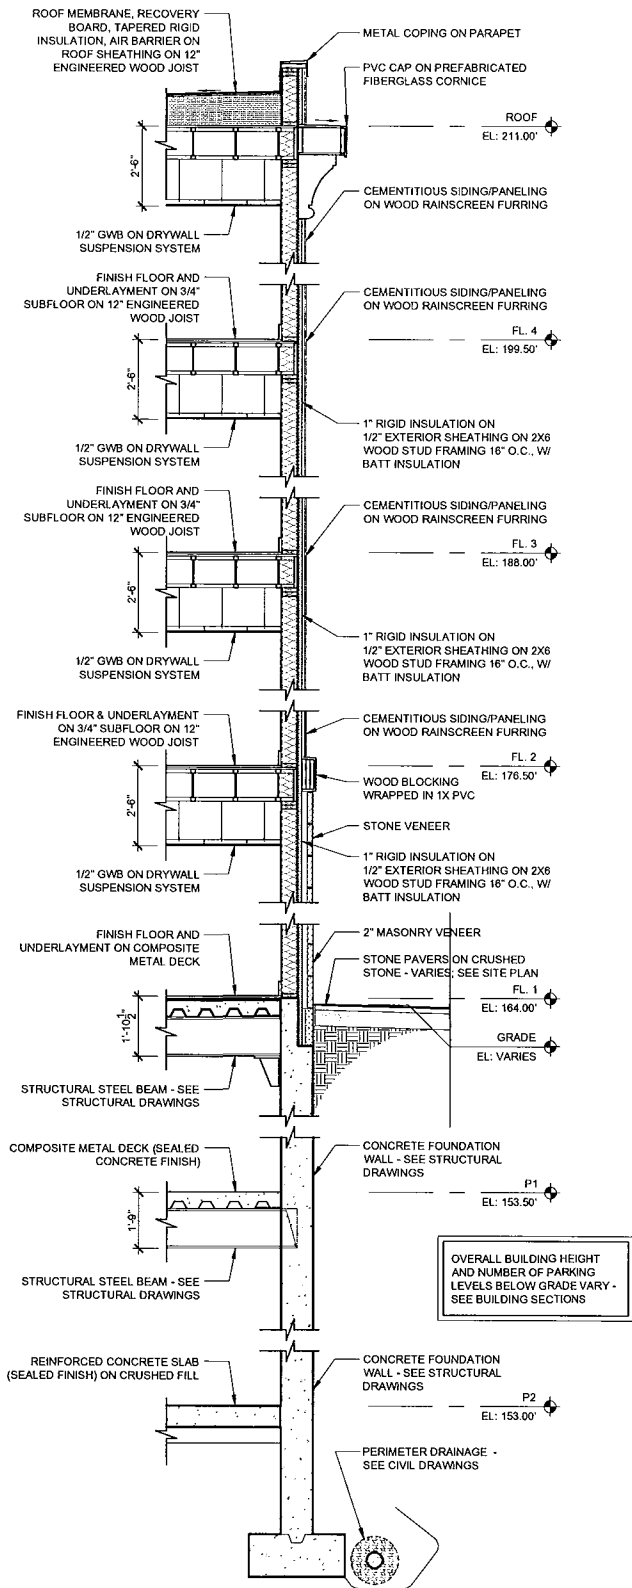


1 TYPICAL WALL SECTION

SCALE: 3/8" = 1'-0"

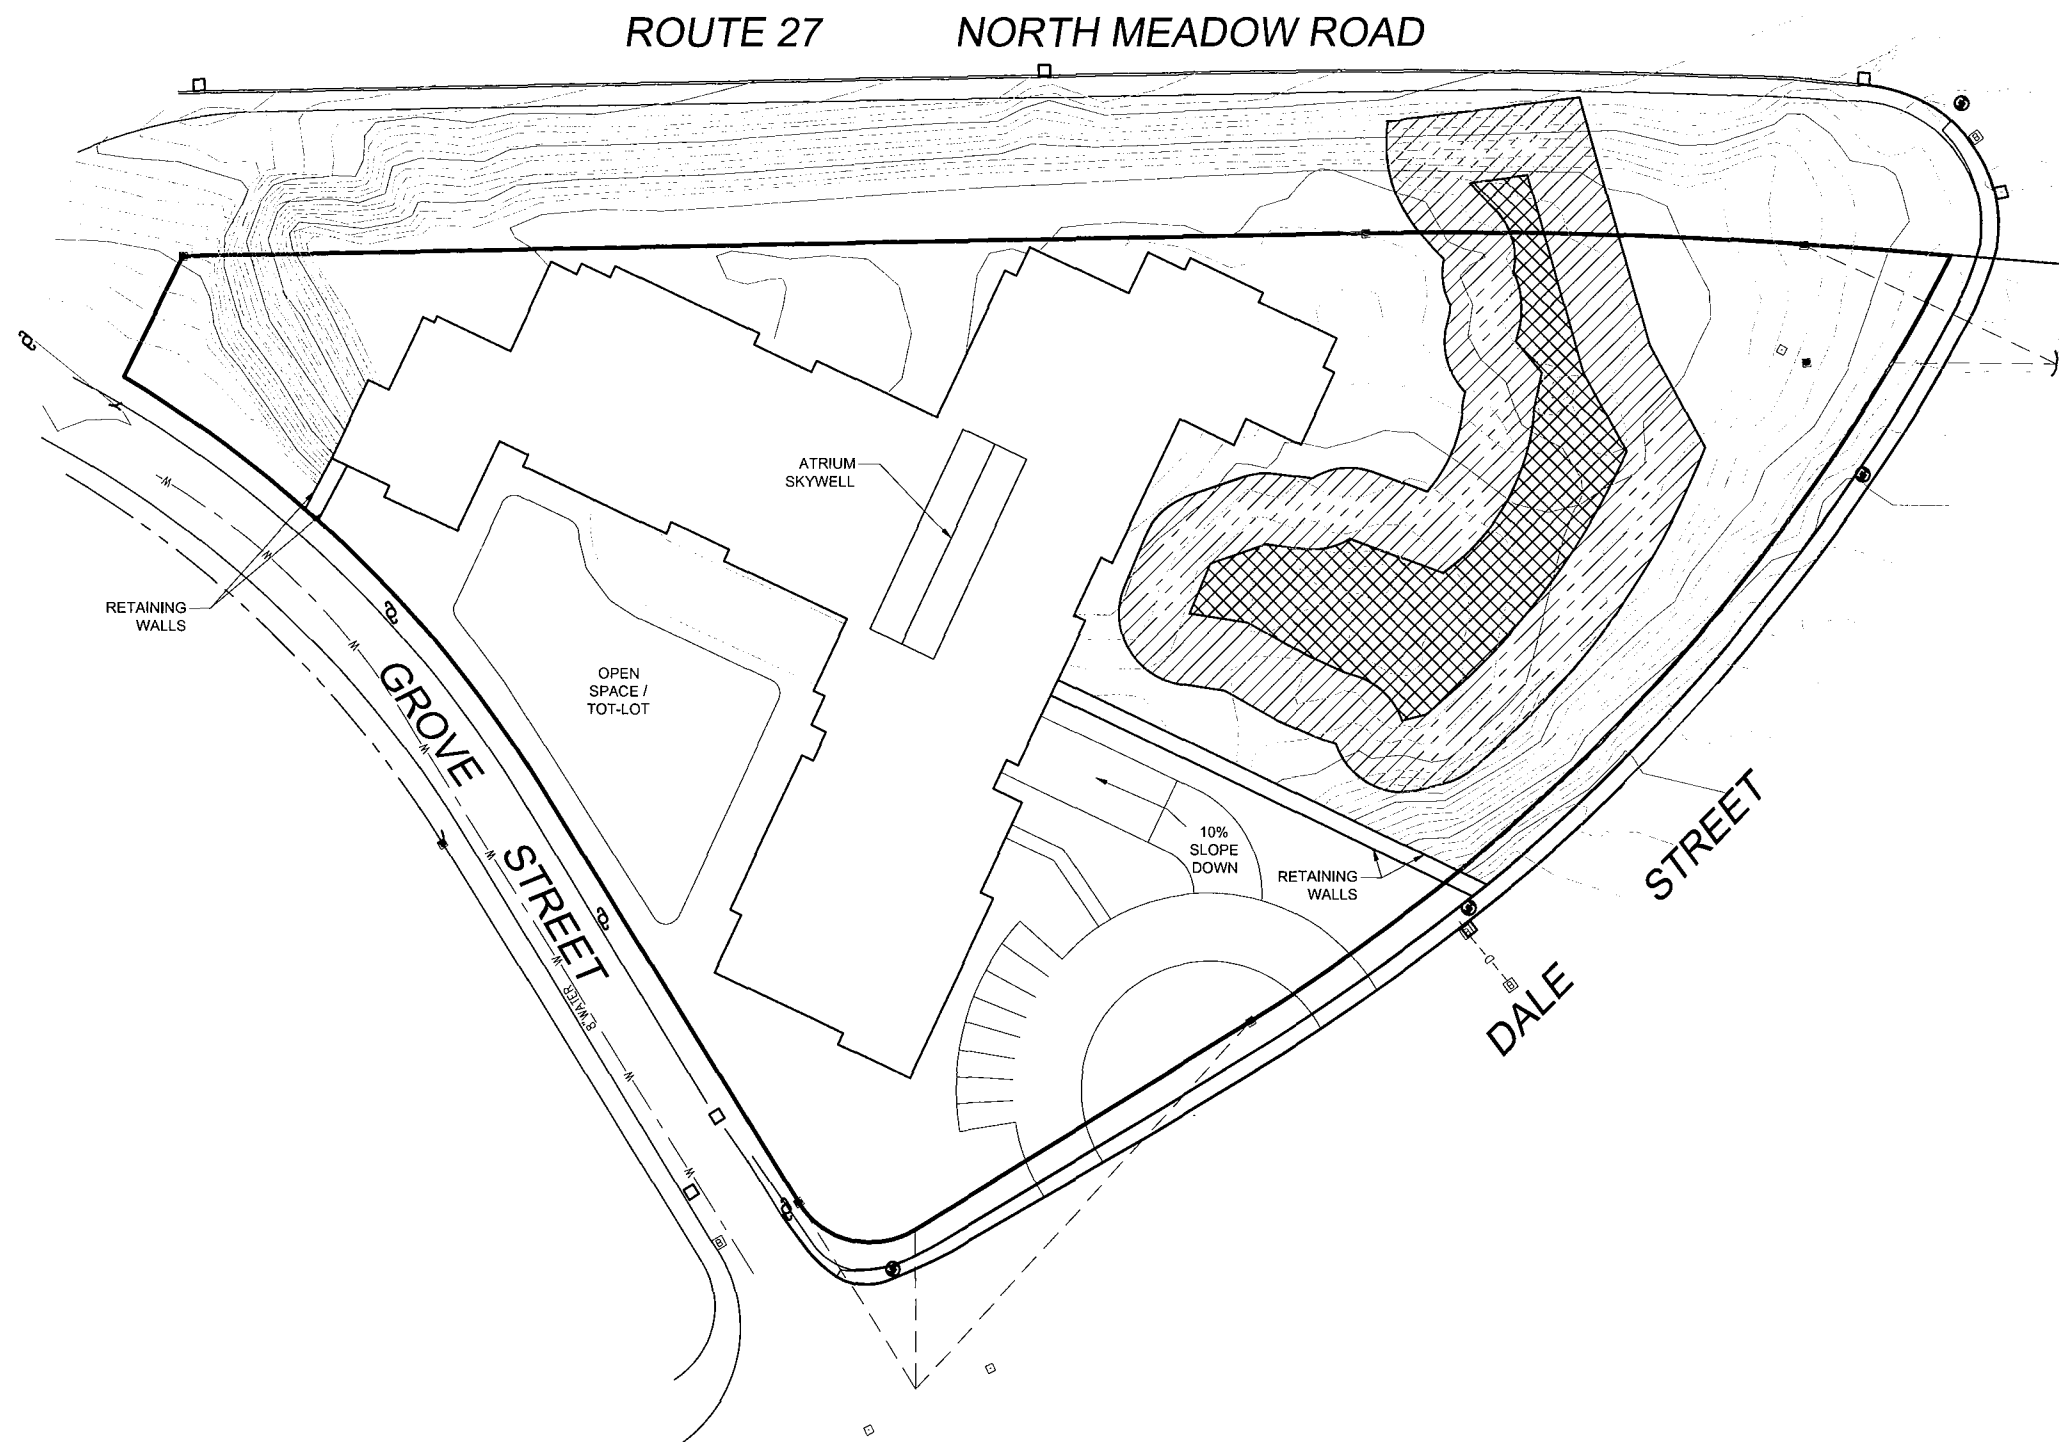

1 BUILDING 2 SITE PLAN

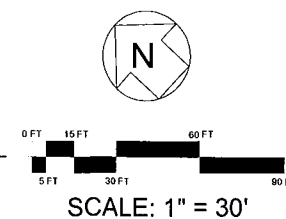

Date issued:

08-12-16



WINSLOW
ARCHITECTS
INC

69 MASSACHUSETTS AVE.
ARLINGTON, MA 02474

P: 781.648.6600
F: 781.648.6601

www.winslowarchitects.com

Owner/Developer:

MEDFIELD MEADOWS LLC

12 Haven Street
Dover, MA 02030

Project:

MEDFIELD
MEADOWS

Meadow Road / Dale Street
Medfield, MA 02052

Drawing:

BUILDING 2
ARCHITECTURAL
SITE PLAN

Revisions:

No.	Description	Date

ANY REPRODUCTION, POSSESSION OR USE OF THIS
DRAWING WITHOUT THE WRITTEN PERMISSION OF
WINSLOW ARCHITECTS INC. IS PROHIBITED.
VIOLATORS WILL BE PROSECUTED TO THE FULL
EXTENT OF THE LAW.

© 2014 WINSLOW ARCHITECTS, INC.


Stamp:

Project number:

16-515

Sheet:


2 | A0 - 1

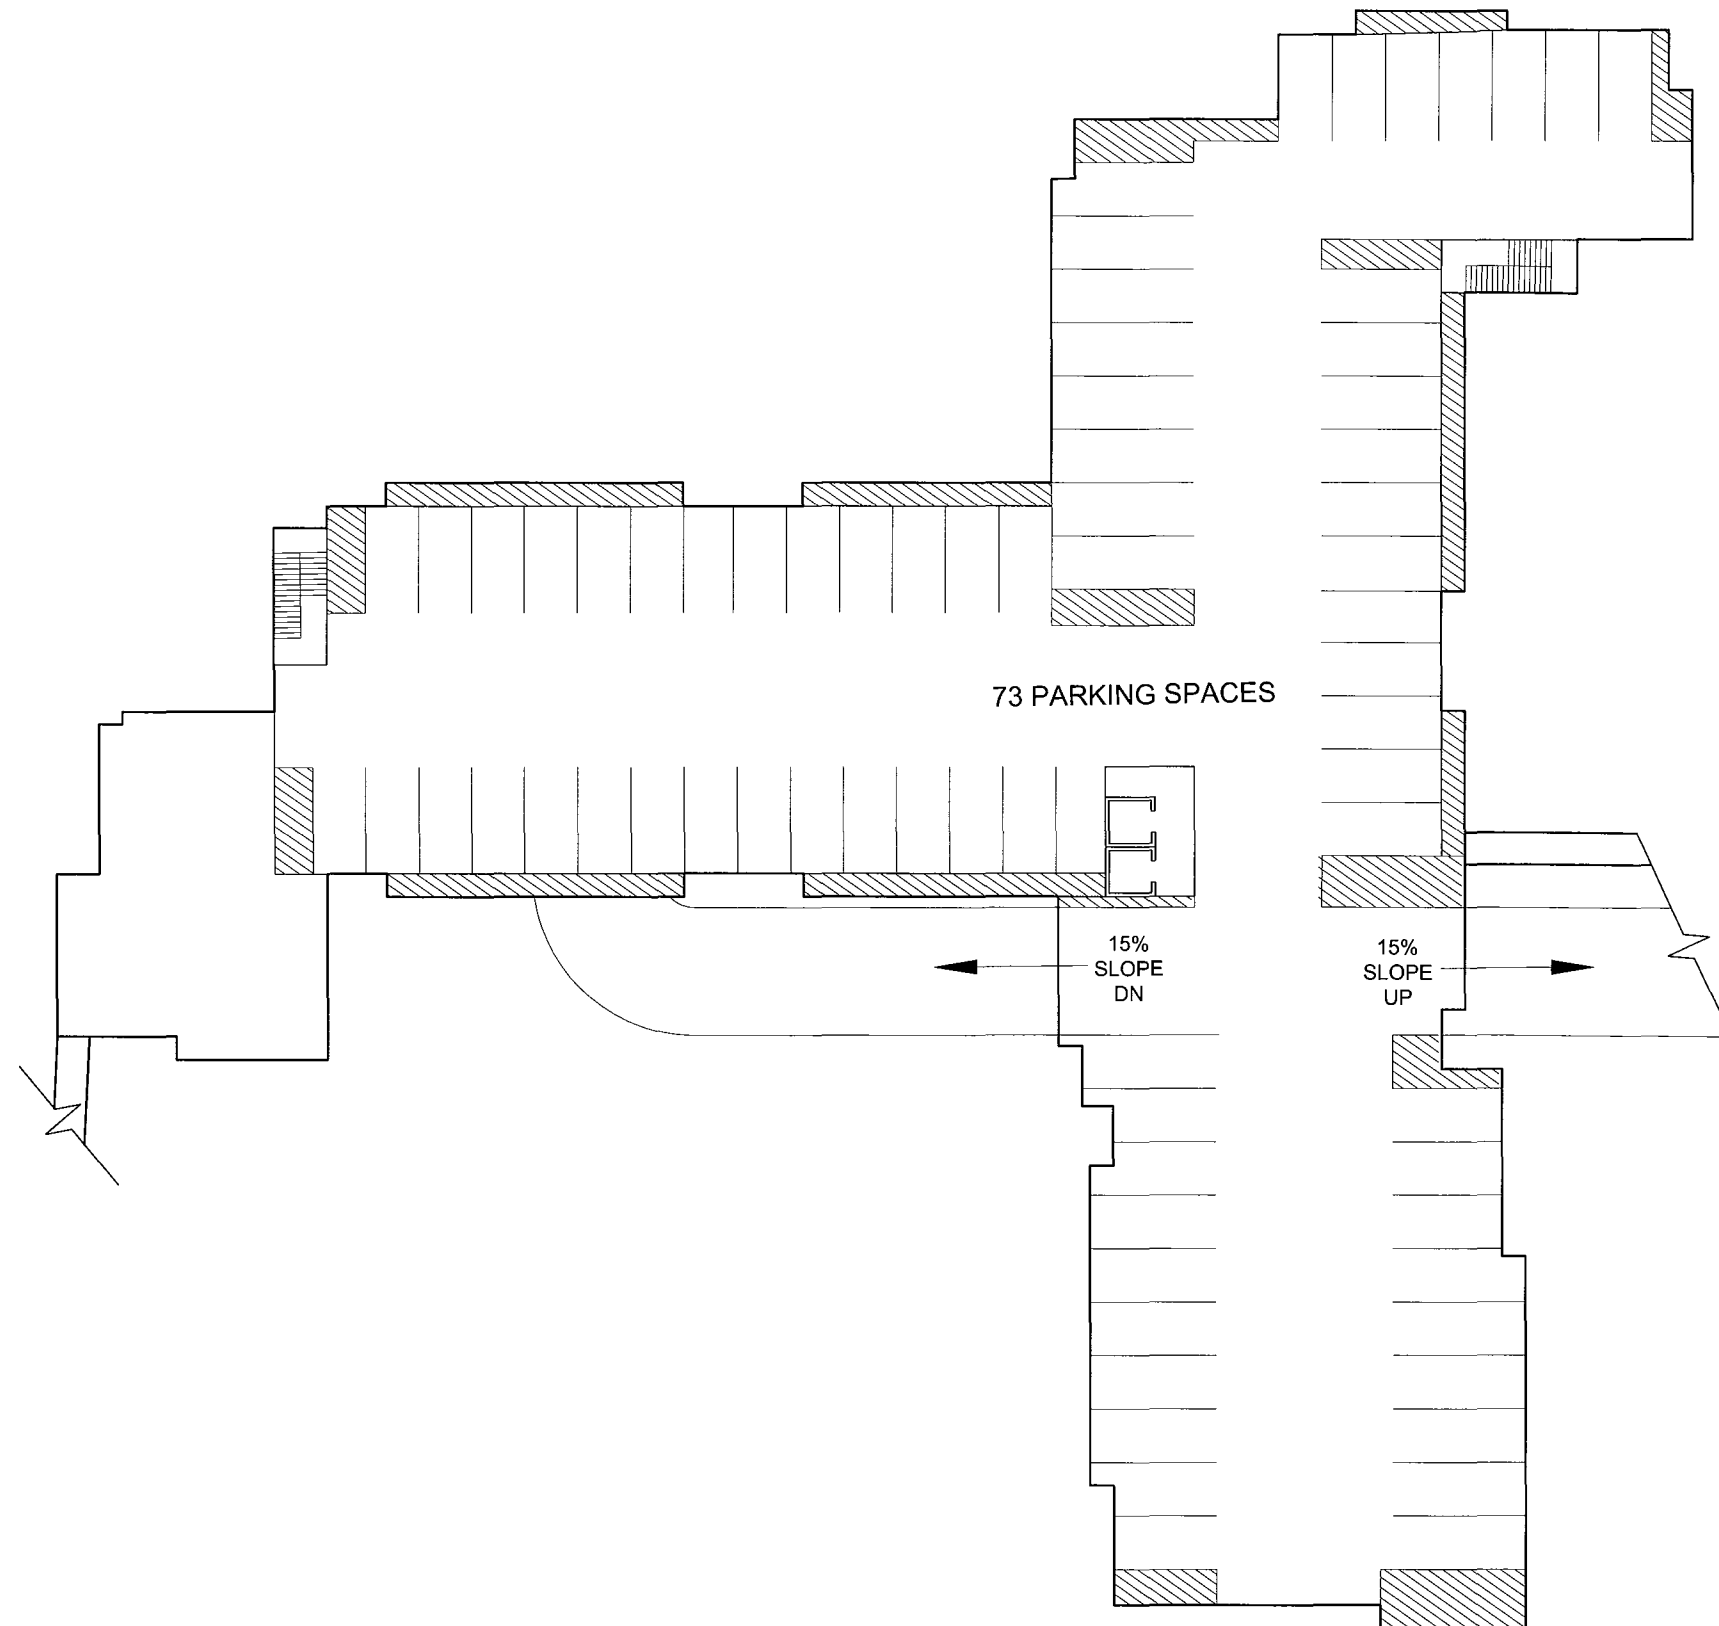

1 BUILDING 2 PARKING LEVEL TWO PLAN
SCALE: 1/16" = 1'-0"

Date issued:

08-12-16

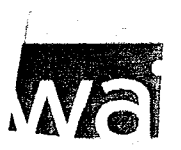

WINSLOW
ARCHITECTS
INC

89 MASSACHUSETTS AVE.
ARLINGTON, MA 02474
P: 781 648 6600
F: 781 648 6601
www.winslowarchitects.com

Owner/Developer:

MEDFIELD MEADOWS LLC

12 Haven Street
Dover, MA 02030

Project:

MEDFIELD
MEADOWS

Meadow Road / Dale Street
Medfield, MA 02052

Drawing:

BUILDING 2
PARKING
LEVEL
TWO PLAN

Revisions:

No.	Description	Date

ANY REPRODUCTION, POSSESSION OR USE OF THIS
DRAWING WITHOUT THE WRITTEN PERMISSION OF
WINSLOW ARCHITECTS INC. IS PROHIBITED.
VIOLATORS WILL BE PROSECUTED TO THE FULL
EXTENT OF THE LAW.

© 2014 WINSLOW ARCHITECTS, INC.


Stamp:

Project number:

16-515

Sheet:

2 | A1 - 1

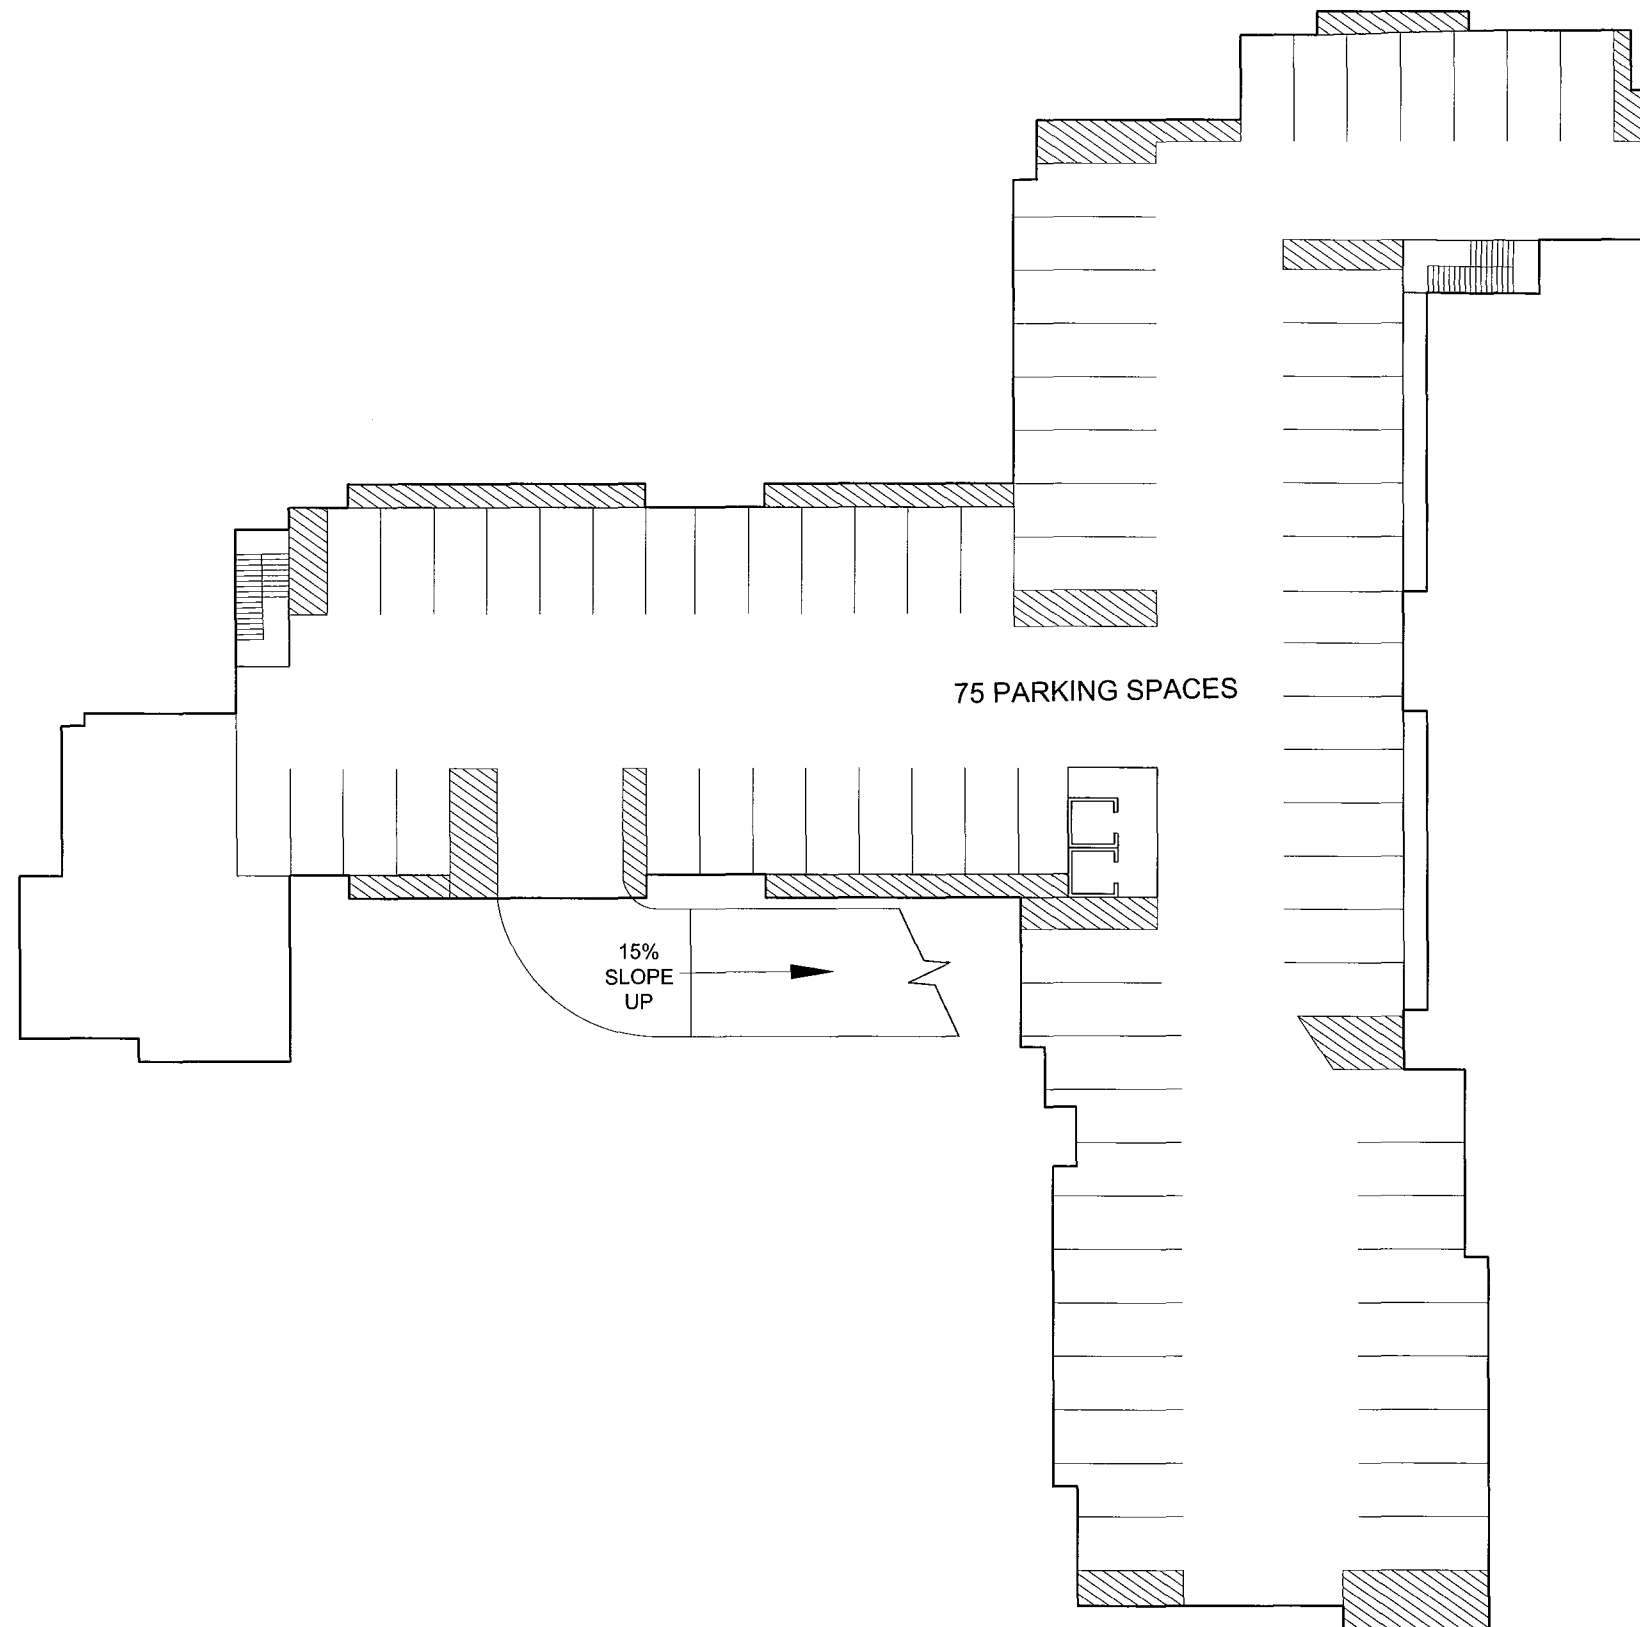

1 BUILDING 2 PARKING LEVEL ONE PLAN
SCALE: 1/16" = 1'-0"

Date issued:

08-12-16



WINSLOW
ARCHITECTS
INC

69 MASSACHUSETTS AVE.
ARLINGTON, MA 02474

P: 781.648.6600
F: 781.648.6601

www.winslowarchitects.com

Owner/Developer:

MEDFIELD MEADOWS LLC

12 Haven Street
Dover, MA 02030

Project:

MEDFIELD
MEADOWS

Meadow Road / Dale Street
Medfield, MA 02052

Drawing:

BUILDING 2
PARKING
LEVEL ONE
PLAN

Revisions:

No.	Description	Date

ANY REPRODUCTION, POSSESSION OR USE OF THIS
DRAWING WITHOUT THE WRITTEN PERMISSION OF
WINSLOW ARCHITECTS INC. IS PROHIBITED.
VIOLATORS WILL BE PROSECUTED TO THE FULL
EXTENT OF THE LAW.

© 2014 WINSLOW ARCHITECTS, INC.


Stamp:

Project number:

16-515

Sheet:

2 | A1 - 2

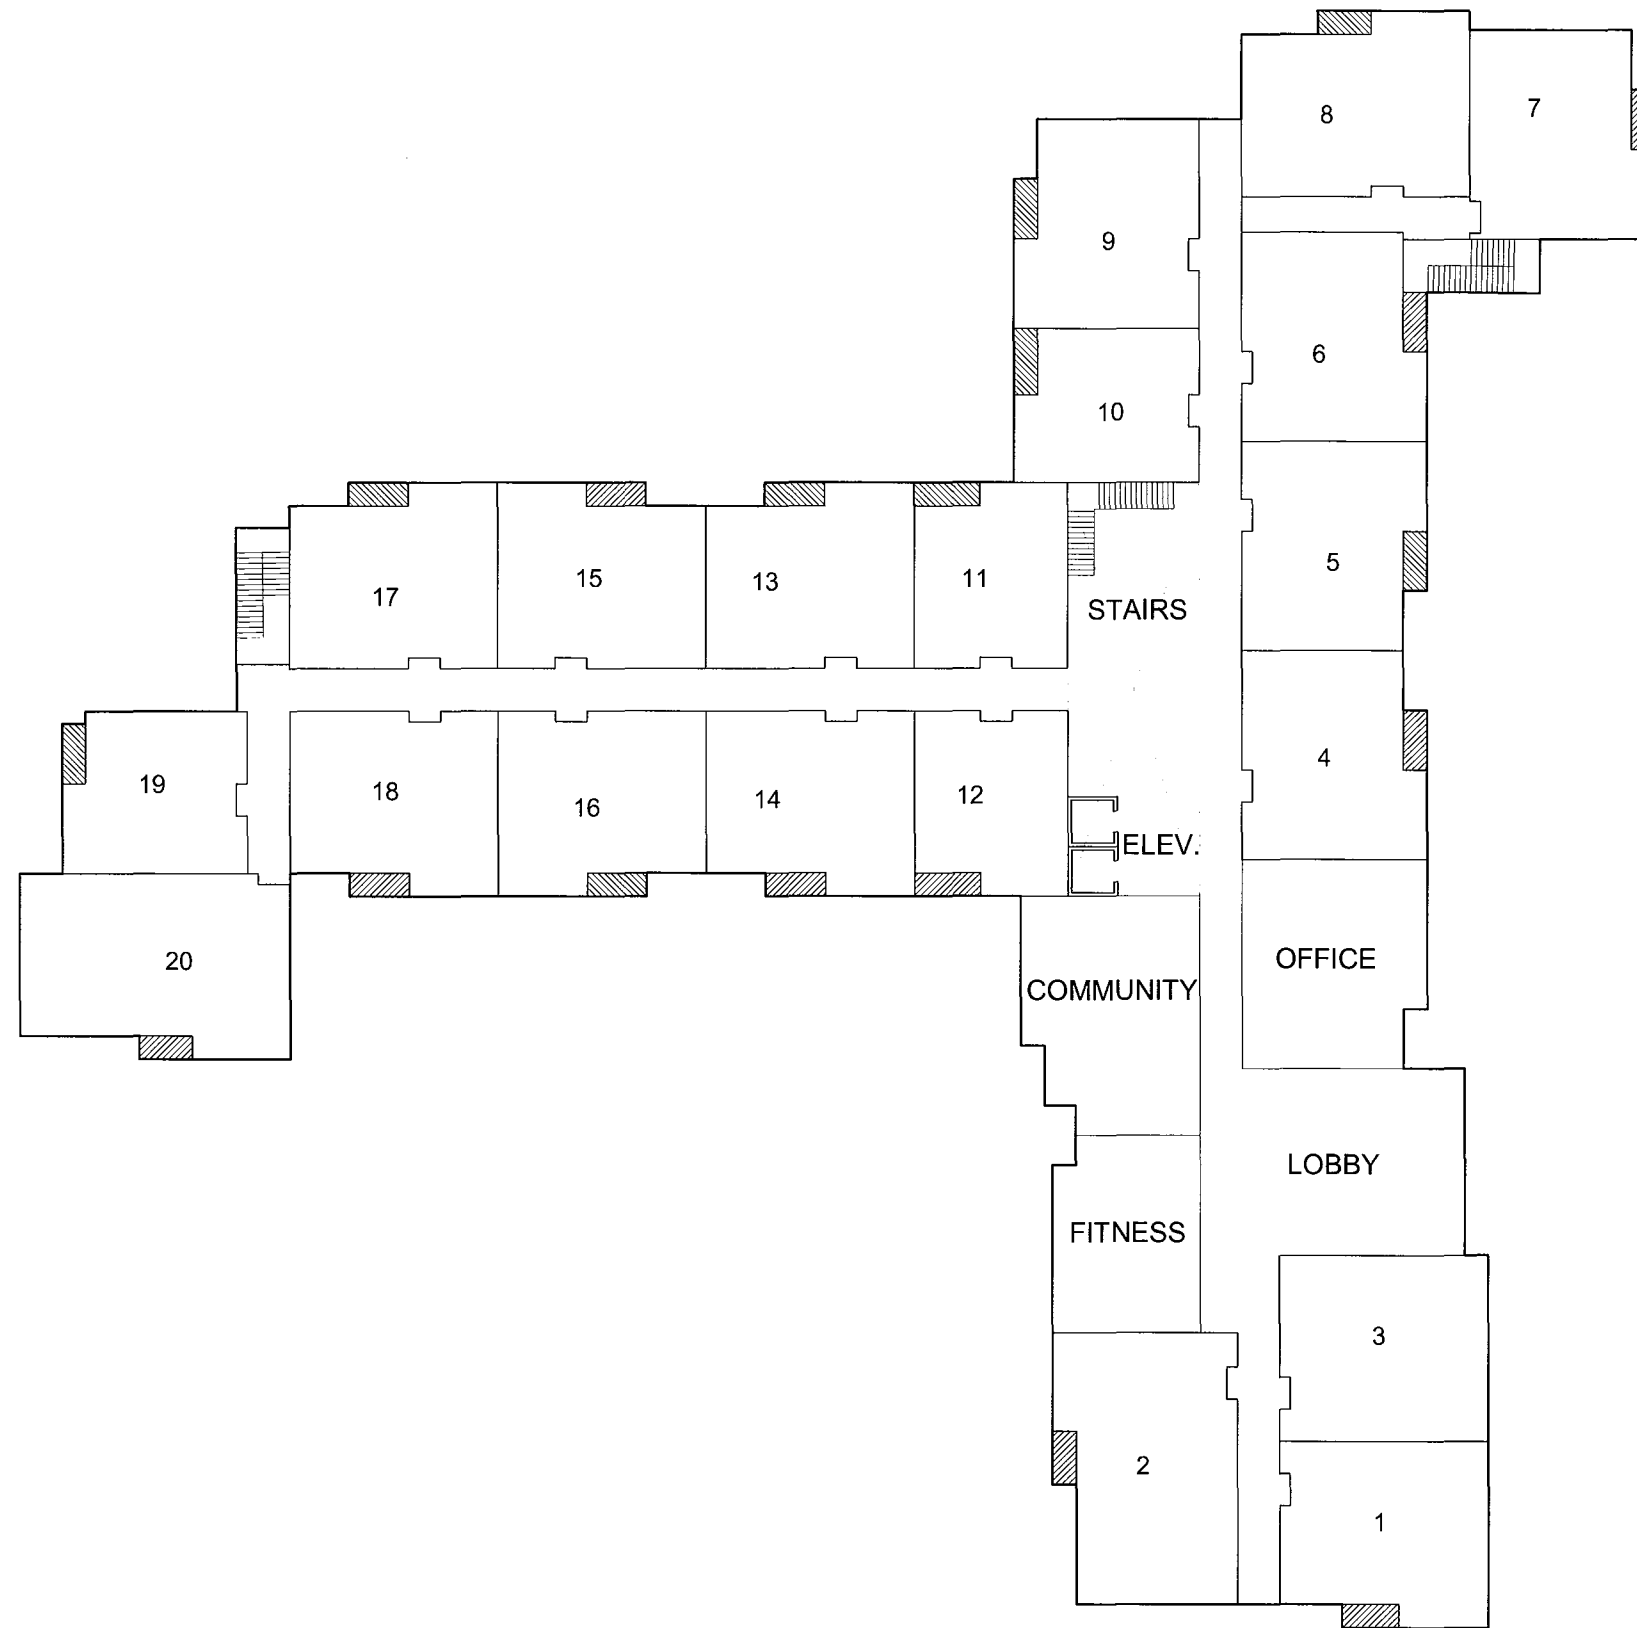

1 BUILDING 2 FIRST FLOOR PLAN
SCALE: 1/16" = 1'-0"

Date issued:
08-12-16



WINSLOW
ARCHITECTS
INC

89 MASSACHUSETTS AVE.
ARLINGTON, MA 02474
P: 781 648.6600
F: 781 648.6601
www.winslowarchitects.com

Owner/Developer:
MEDFIELD MEADOWS LLC

12 Haven Street
Dover, MA 02030

Project:
MEDFIELD
MEADOWS

Meadow Road / Dale Street
Medfield, MA 02052

Drawing:
BUILDING 2
FIRST FLOOR
PLAN

Revisions:		
No.	Description	Date


ANY REPRODUCTION, POSSESSION OR USE OF THIS
DRAWING WITHOUT THE WRITTEN PERMISSION OF
WINSLOW ARCHITECTS INC. IS PROHIBITED.
VIOLATORS WILL BE PROSECUTED TO THE FULL
EXTENT OF THE LAW.

© 2014 WINSLOW ARCHITECTS, INC.

Stamp:

Project number:
16-515

Sheet:
2 | A1 - 3

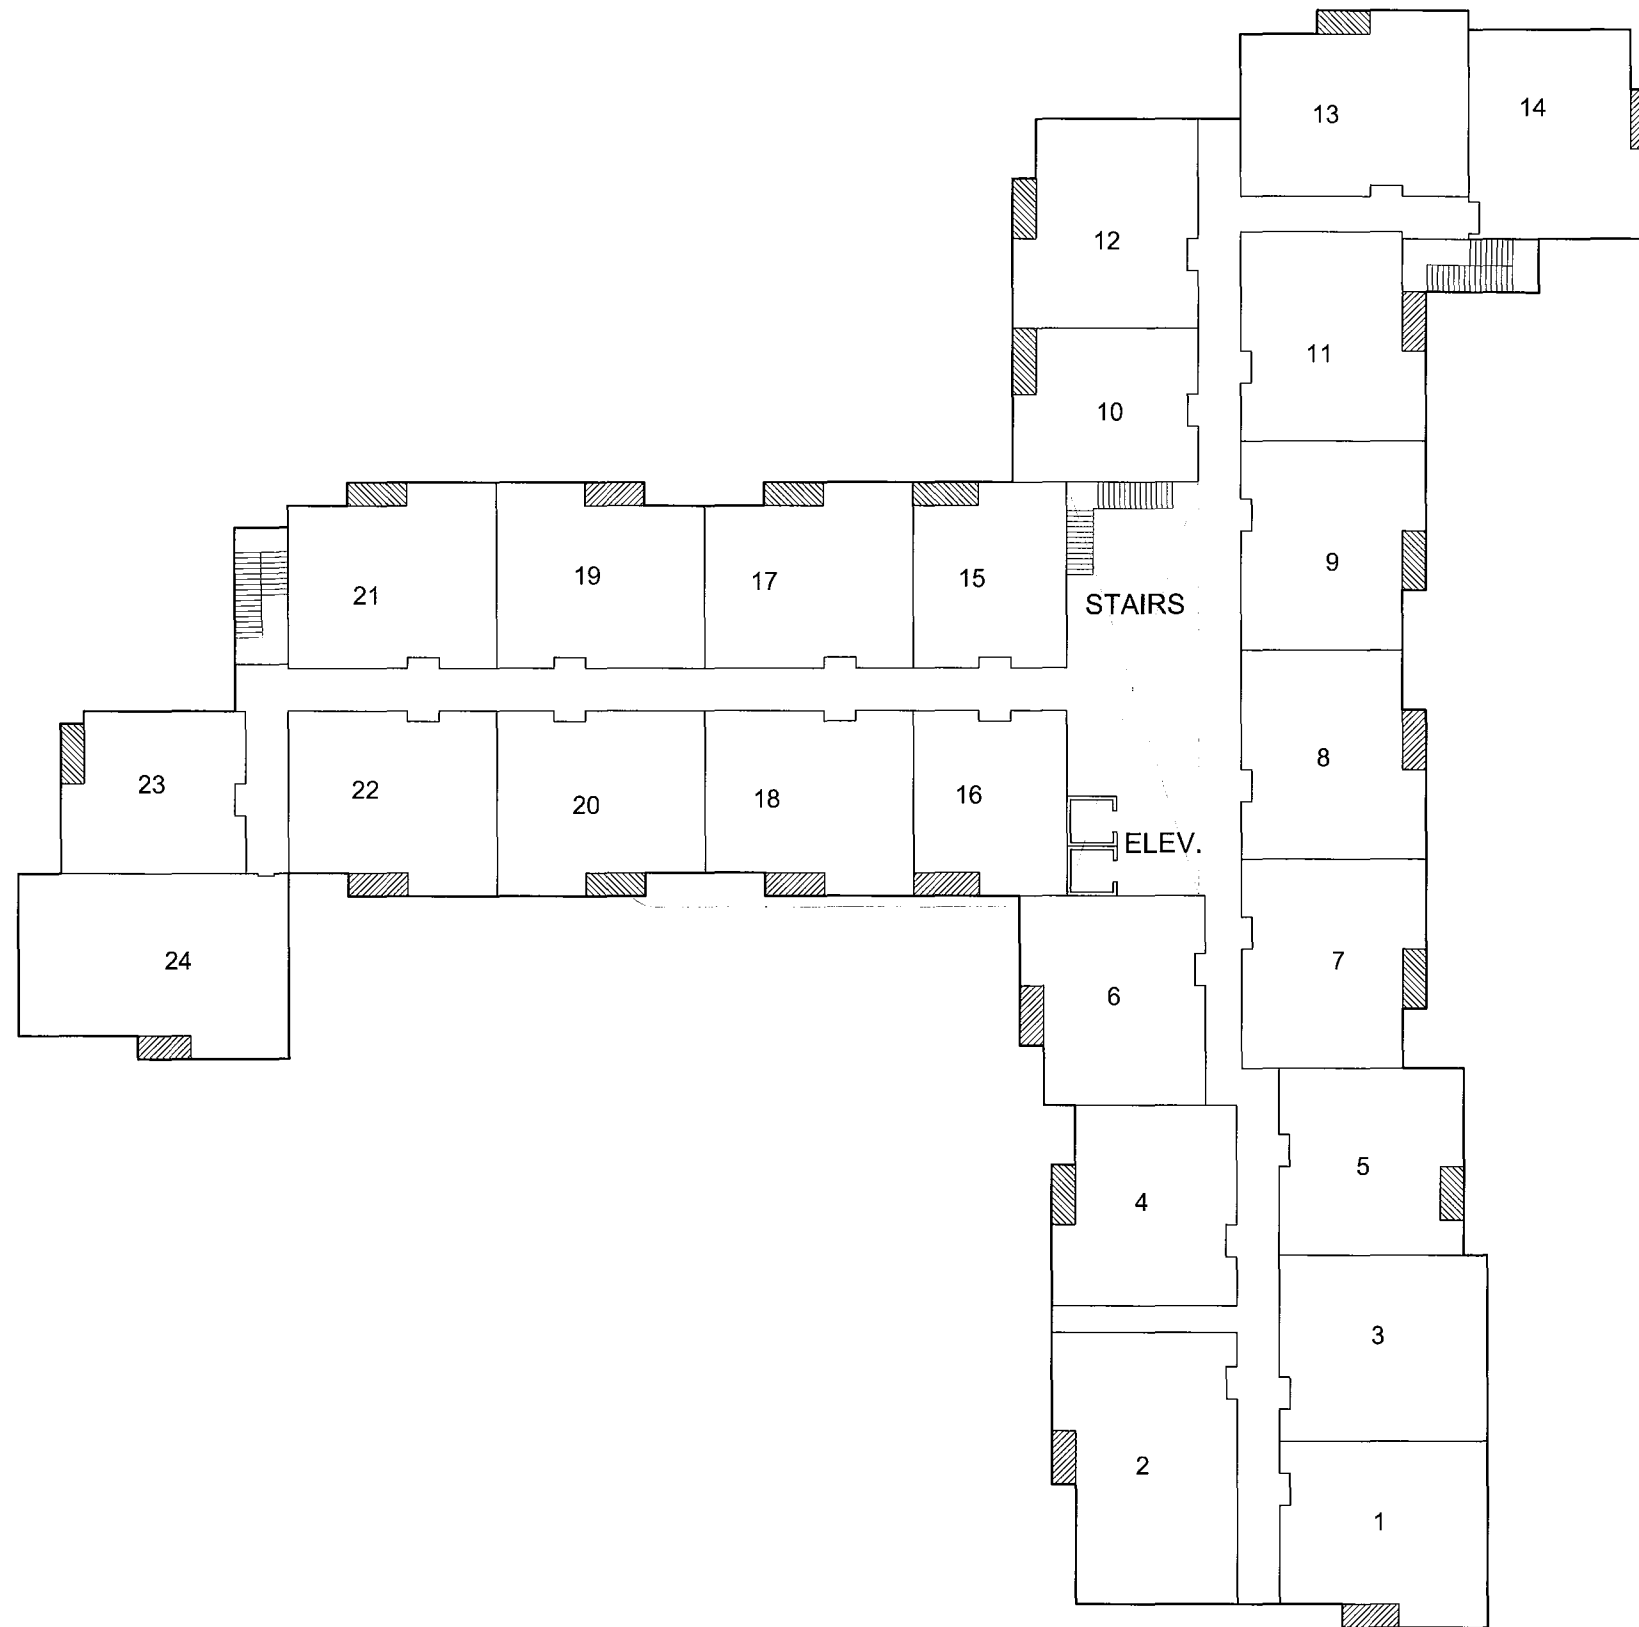

1 BUILDING 2 UPPER FLOOR PLANS (2 - 4)
SCALE: 1/16" = 1'-0"

Date issued:
08-12-16



89 MASSACHUSETTS AVE.
ARLINGTON, MA 02474
P: 781 648 6600
F: 781 648 6601
www.winslowarchitects.com

Owner/Developer:
MEDFIELD MEADOWS LLC
12 Haven Street
Dover, MA 02030

Project:
MEDFIELD MEADOWS
Meadow Road / Dale Street
Medfield, MA 02052

Drawing:
BUILDING 2
SECOND FLOOR
PLAN


Revisions:		
No.	Description	Date

ANY REPRODUCTION, POSSESSION OR USE OF THIS
DRAWING WITHOUT THE WRITTEN PERMISSION OF
WINSLOW ARCHITECTS INC. IS PROHIBITED.
VIOLATORS WILL BE PROSECUTED TO THE FULL
EXTENT OF THE LAW.
© 2014 WINSLOW ARCHITECTS, INC.


Stamp:

Project number:
16-515


Sheet:
2 | A1 - 4

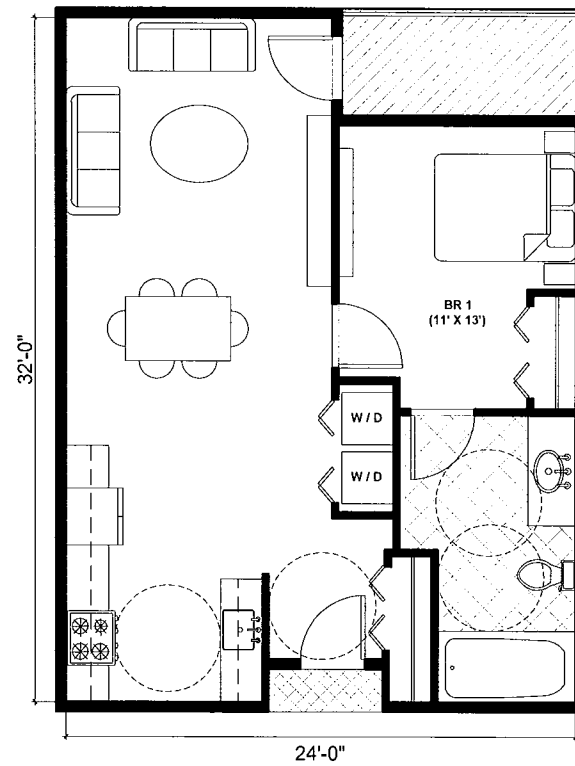


4 1 BR HANDICAP ACCESSIBLE UNIT (730 SQ. FT.)
UNIT TYPE 'D' SCALE: 1/4" = 1'-0"

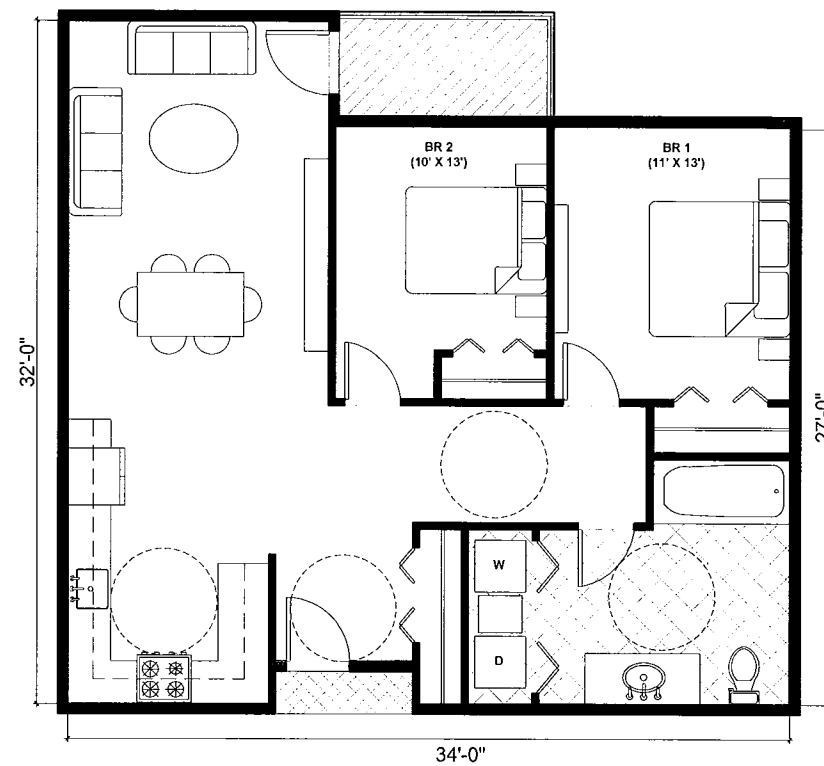


5 2 BR HANDICAP ACCESSIBLE UNIT (1010 SQ. FT.)
UNIT TYPE 'E' SCALE: 1/4" = 1'-0"

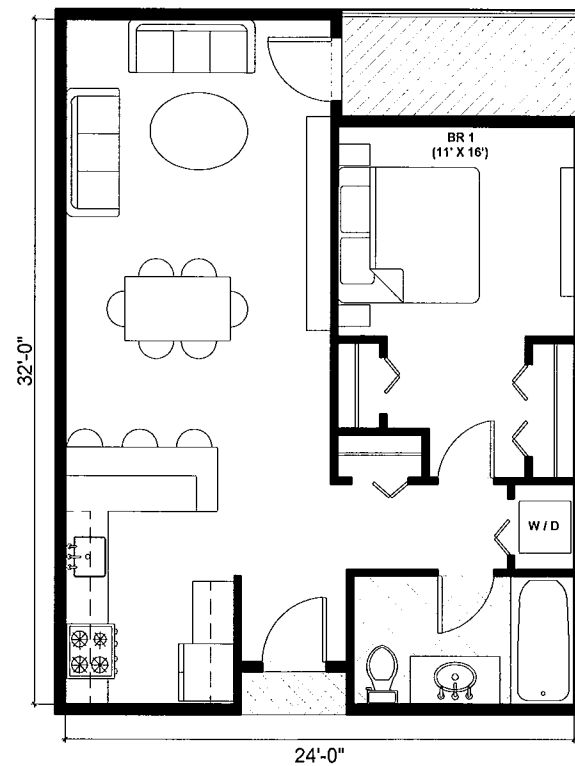

1 1 BR UNIT (730 SQ. FT.)
UNIT TYPE 'A' SCALE: 1/4" = 1'-0"

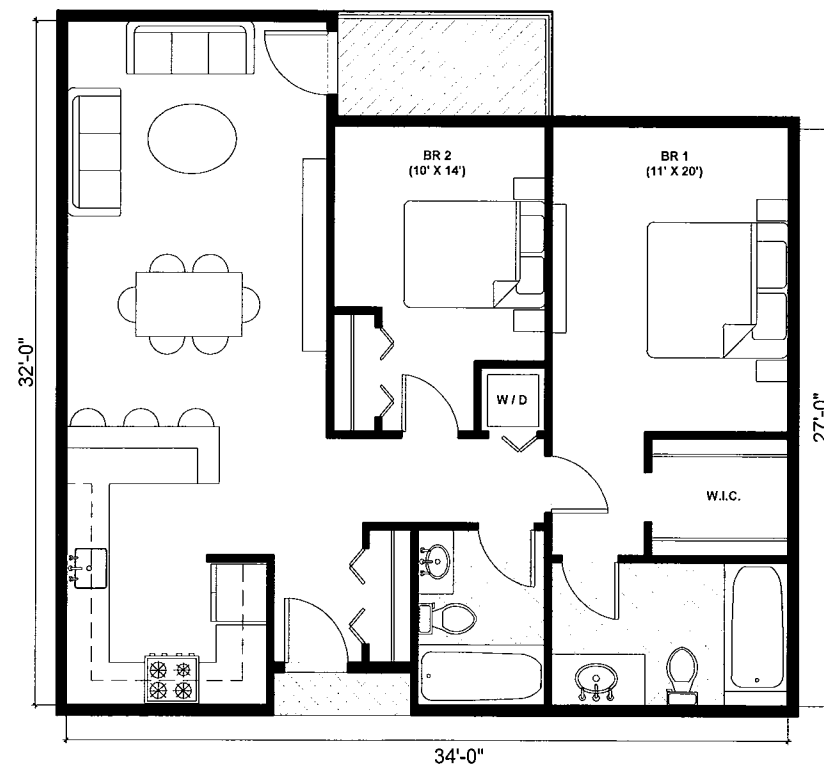

2 2 BR UNIT (1010 SQ. FT.)
UNIT TYPE 'B' SCALE: 1/4" = 1'-0"

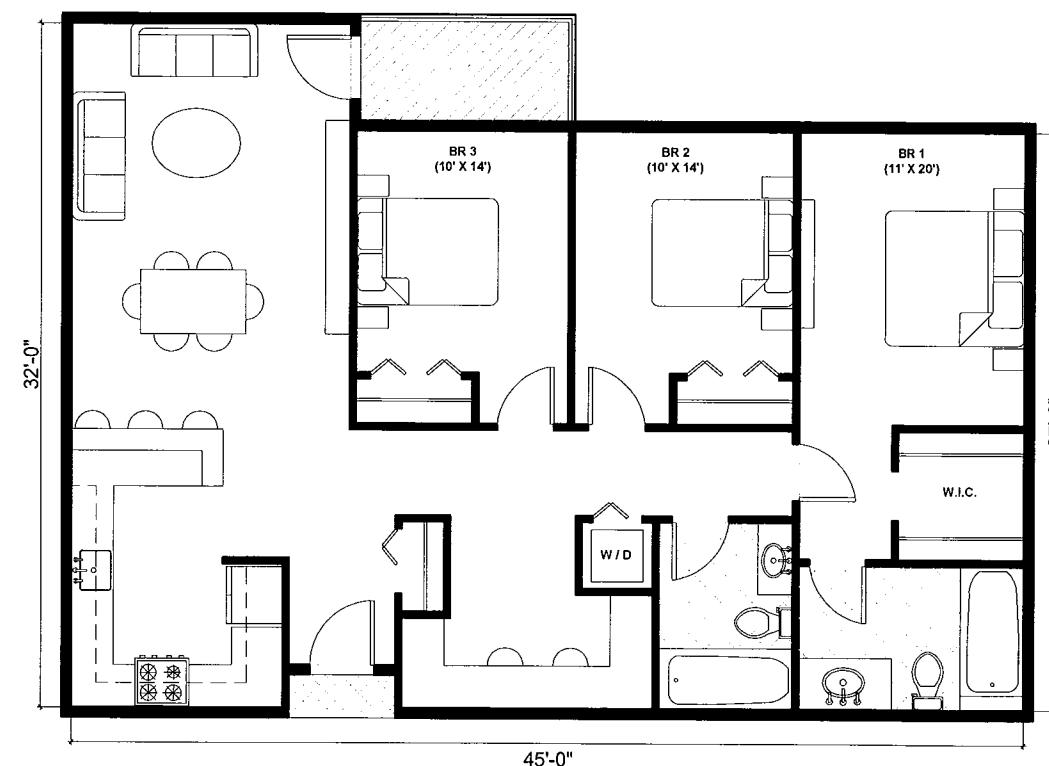

3 3 BR UNIT (1320 SQ. FT.)
UNIT TYPE 'C' SCALE: 1/4" = 1'-0"

GENERAL NOTES

Date issued:

08-12-16



WINSLOW
ARCHITECTS
INC

89 MASSACHUSETTS AVE.
ARLINGTON, MA 02474
P: 781 648 6600
F: 781 648 6601

www.winslowarchitects.com

Owner/Developer:

MEDFIELD MEADOWS LLC

12 Haven Street
Dover, MA 02030

Project:

MEDFIELD
MEADOWS

Meadow Road / Dale Street
Medfield, MA 02052

Drawing:

BUILDING 2
UNIT FLOOR
PLANS

Revisions:

No.	Description	Date

ANY REPRODUCTION, MODIFICATION OR USE OF THIS
DRAWING WITHOUT THE WRITTEN PERMISSION OF
WINSLOW ARCHITECTS INC. IS PROHIBITED.
VIOLATORS WILL BE PROSECUTED TO THE FULL
EXTENT OF THE LAW.

© 2014 WINSLOW ARCHITECTS, INC.

Stamp:

Project number:

16-515

Sheet:

2 | A1 - 5